

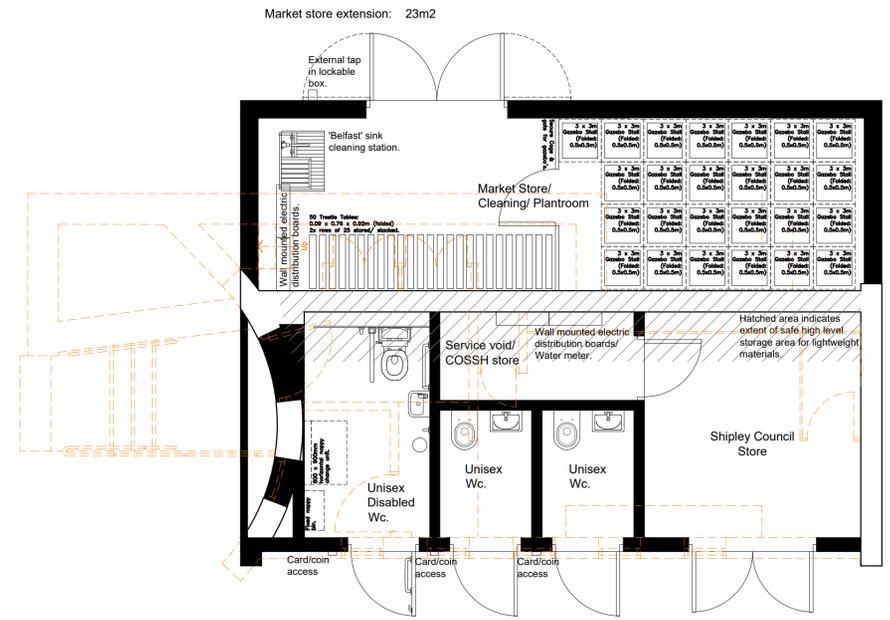



Notes  
 1. Do not scale drawing.  
 2. All dimensions are in millimeters unless noted otherwise.  
 3. Not for construction unless otherwise shown.  
 4. When appropriate, this drawing to be read in conjunction with project specific Designers Risk Assessments, produced in accordance with requirements of Regulation 13 of the Construction (Design and Management) Regulations 1994

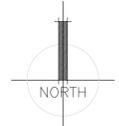

PROPOSED GROUND FLOOR PLAN  
 Scale 1:50

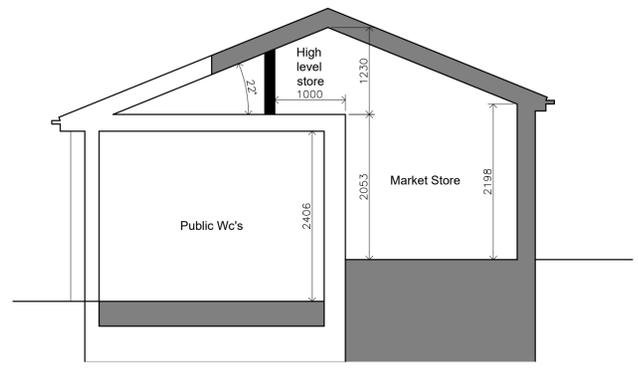

TYPICAL SECTION  
 Scale 1:50

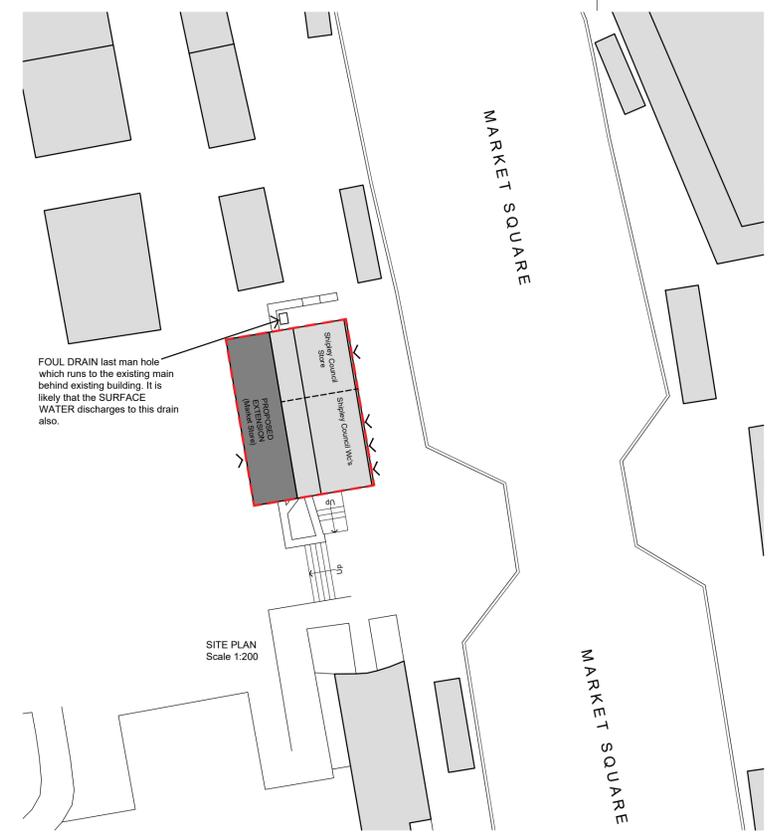

SITE PLAN  
 Scale 1:200




PROPOSED FRONT ELEVATION  
 Scale 1:50



PROPOSED SIDE ELEVATION  
 Scale 1:50



PROPOSED REAR ELEVATION  
 Scale 1:50

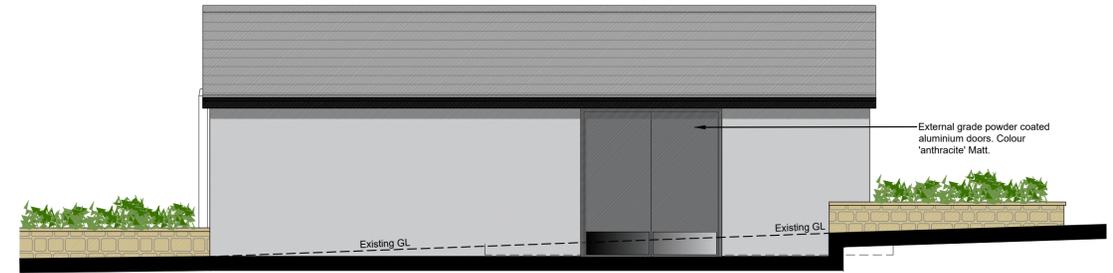

PROPOSED SIDE ELEVATION  
 Scale 1:50

REV.	DATE	DESCRIPTION	DRN.	CKD.
G	01/12/23	Planning issue.	AG	AG
F	19/10/23	Updated following Teams meeting with Bradford Council 19/10/2023.	AG	AG
E	05/10/23	Door provided to COSSH store/services void to provide safe separation.	AG	AG
D	19/09/23	Further updates following client comments received by email 18/09/2023.	AG	AG
C	18/09/23	Updated following Teams meeting with Bradford Council 14/09/2023.	AG	AG
B	01/09/23	Updated following Teams meeting with Bradford Council 01/09/2023.	AG	AG
A	31/08/23	Updated following comments received from Bradford Council 30/08/2023.	AG	AG

**AM ARCHITECTURAL**  
 CONCEPT - DESIGN - DEVELOPMENT  
 Tel: 01423 525 222  
 Mobile: 07966 576 346  
 Email: alex@amgarchitectural.com

PROJECT  
 SHIPLEY TOWN COUNCIL  
 PUBLIC WC RENOVATION  
 SHIPLEY MARKET SQUARE  
 SHIPLEY  
 BD18 3QB

TITLE  
 PROPOSED FLOOR PLAN AND ELEVATIONS  
 SITE PLAN  
 TYPICAL SECTION

STAGE  
**PLANNING**

JOB No. 2022 427	DWG No. 02	REV. G
SCALE 1:200, 1:50 @ A1	DATE September 2022	
DRAWN FDD	CHECKED AMG	

