

Map referred to in The City of Bradford Metropolitan District Council (Harrogate Road/New Line Junction Improvement Scheme) Compulsory Purchase Order 2017



Executed as a DEED by affixing the
COMMON SEAL of THE CITY OF BRADFORD
METROPOLITAN DISTRICT COUNCIL
in the presence of:-


City Solicitor:

Dated 21st December 2017

98573B



[Handwritten signature]

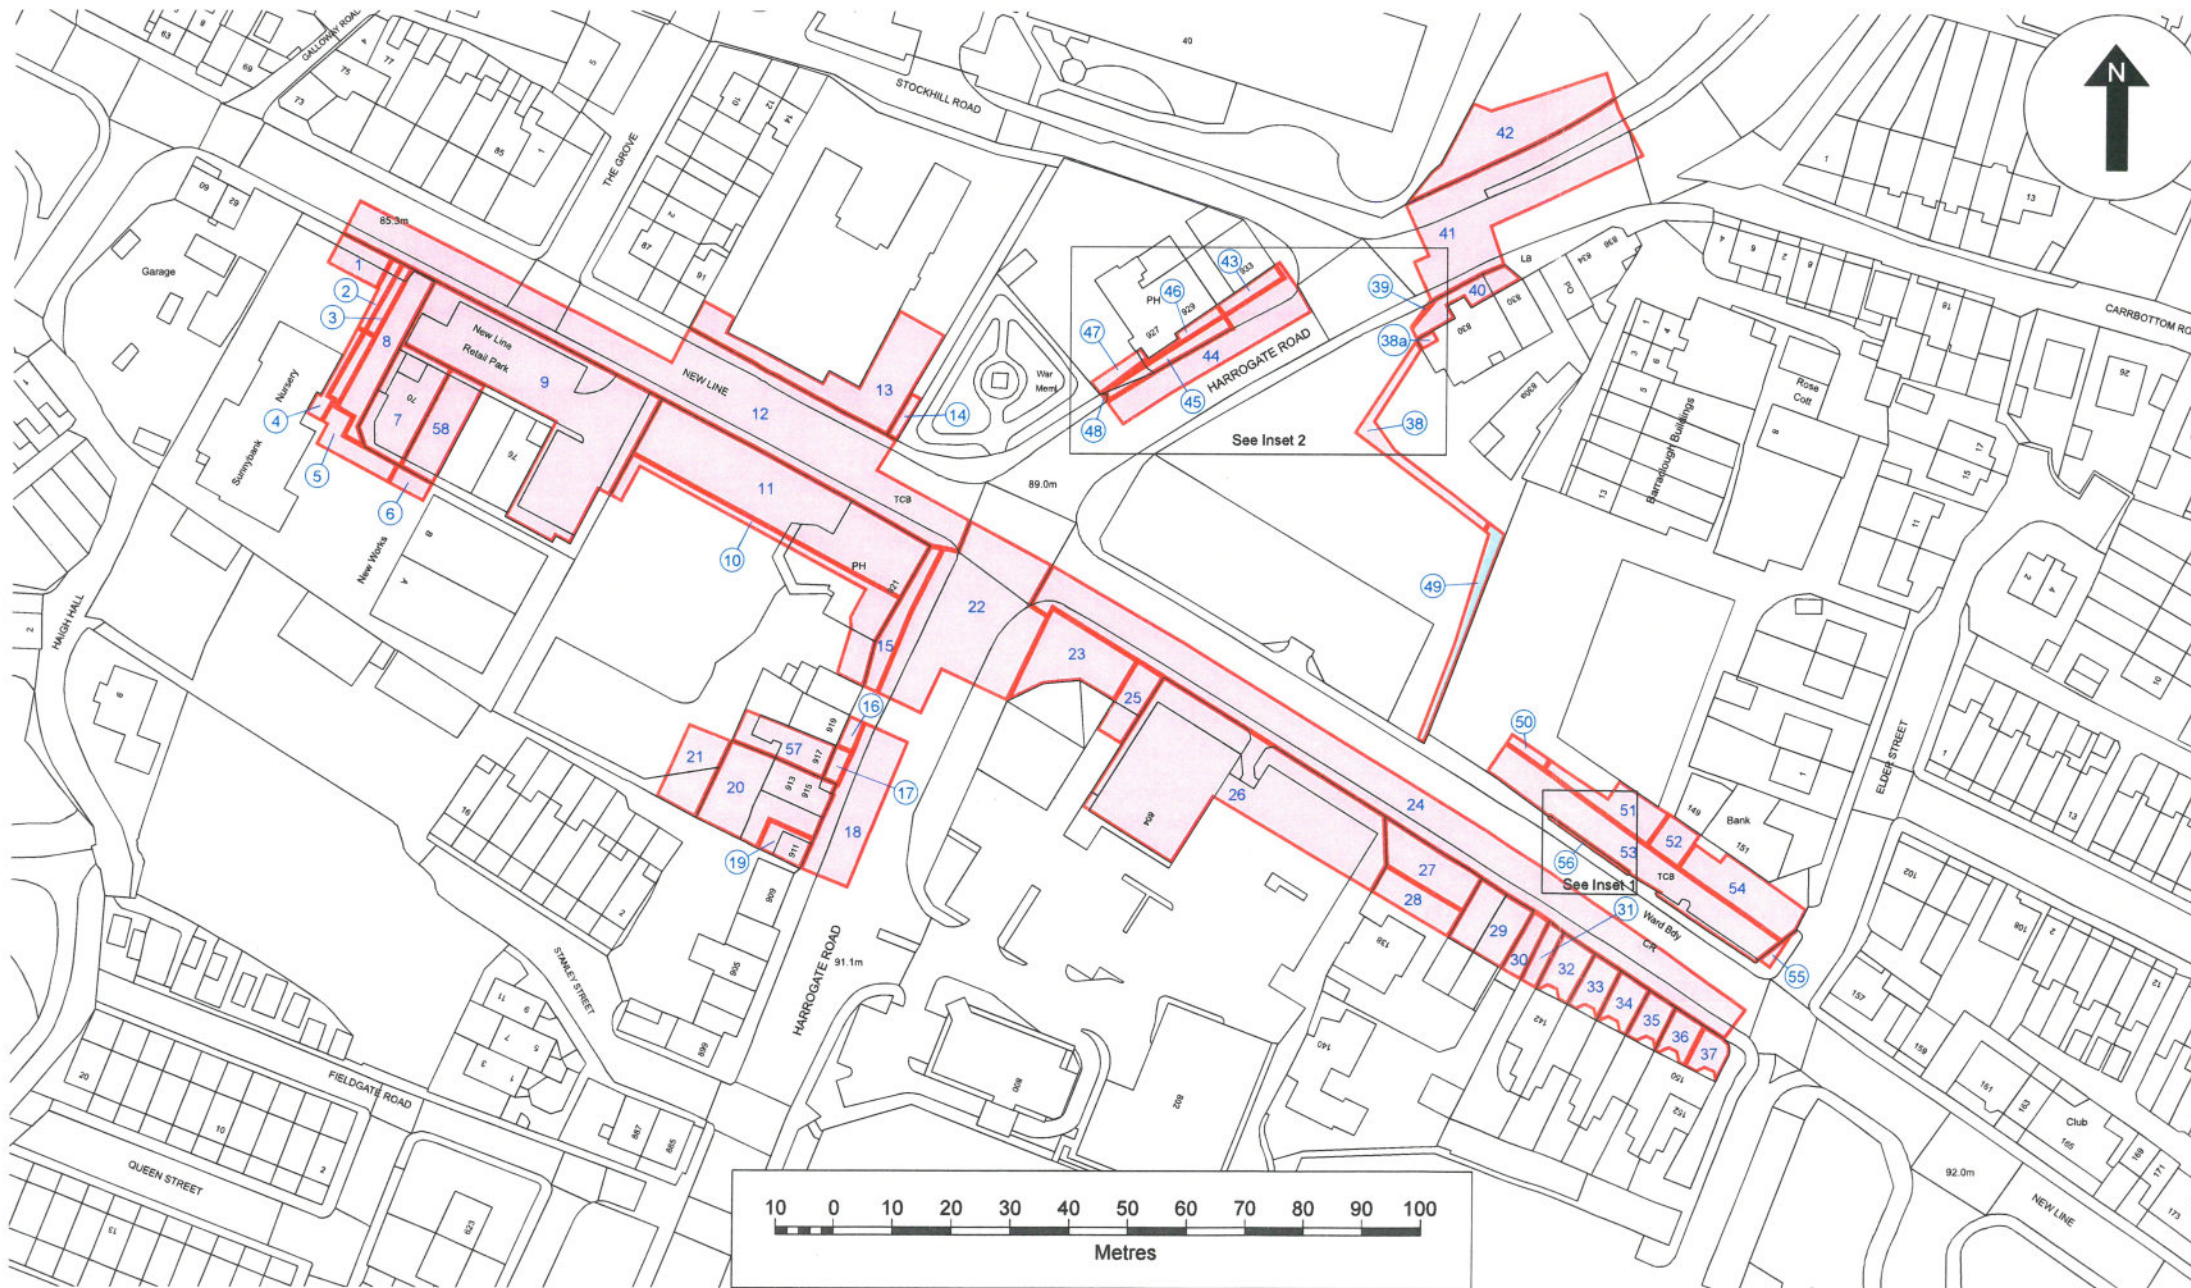

Produced by: TerraQuest Solutions Limited
252-260 Broad Street
Birmingham
B1 2HF
www.terraquest.co.uk
0121 234 1300

Delivered to: City of Bradford Metropolitan
District Council
4th Floor
Britannia House
Hall Ings
Bradford
BD1 1HX

© Crown copyright. All rights reserved.
2017 Licence number 100019304

| Ver | Date | Comments | Drm | Chk | App |
|-----|------------|----------|-----|-----|-----|
| 0.3 | 17/05/2017 | | CED | SAN | TPR |
| 1.0 | 03/08/2017 | | JHO | SAN | AME |
| 2.0 | 13/09/2017 | | JHO | SAN | TPR |
| 3.0 | 01/11/2017 | | JHO | SAN | TPR |

Business Unit: Land Referencing Status: Final

| Approved By | Date Approved | Checked By | Date Checked | Drawn By | Date Drawn |
|-------------|---------------|------------|--------------|----------|------------|
| TPR | 14/11/2017 | SAN | 14/11/2017 | JHO | 14/11/2017 |

Title:
Map referred to in The City of Bradford
Metropolitan District Council
(Harrogate Road/New Line
Junction Improvement Scheme)
Compulsory Purchase Order 2017

Date of Issue: 14/11/2017 Project Code: 0001-7742 Scale: 1:1,250 @A3

Drawing Reference: 0001-7742/000230 Version: 4.0