

ALLOTMENT BELT 124, Queen`s Road B Allotments, Bradford

FOR IDENTIFICATION ONLY



Allotment Features

Feature

Gate

Tap

Allotment Site

Allotment Plot

Symbology


Active

Association Area

Car Park

Japanese Knotweed

Unusable (Tipping)

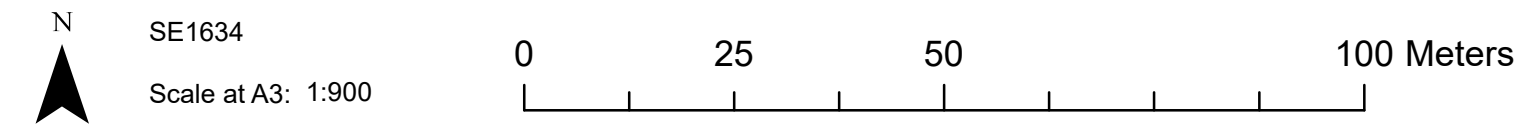

© Crown copyright and database rights
2020 Ordnance Survey 0100019304

Plan Number: 240
Version: 1
Officer: KRL
Date: 07/10/2021

Corporate Resources
Estates & Property
1st Floor Argus Chambers

City of BRADFORD
METROPOLITAN DISTRICT COUNCIL