


ALLOTMENT BELT 123  
VALLEY ALLOTMENTS

FOR IDENTIFICATION ONLY

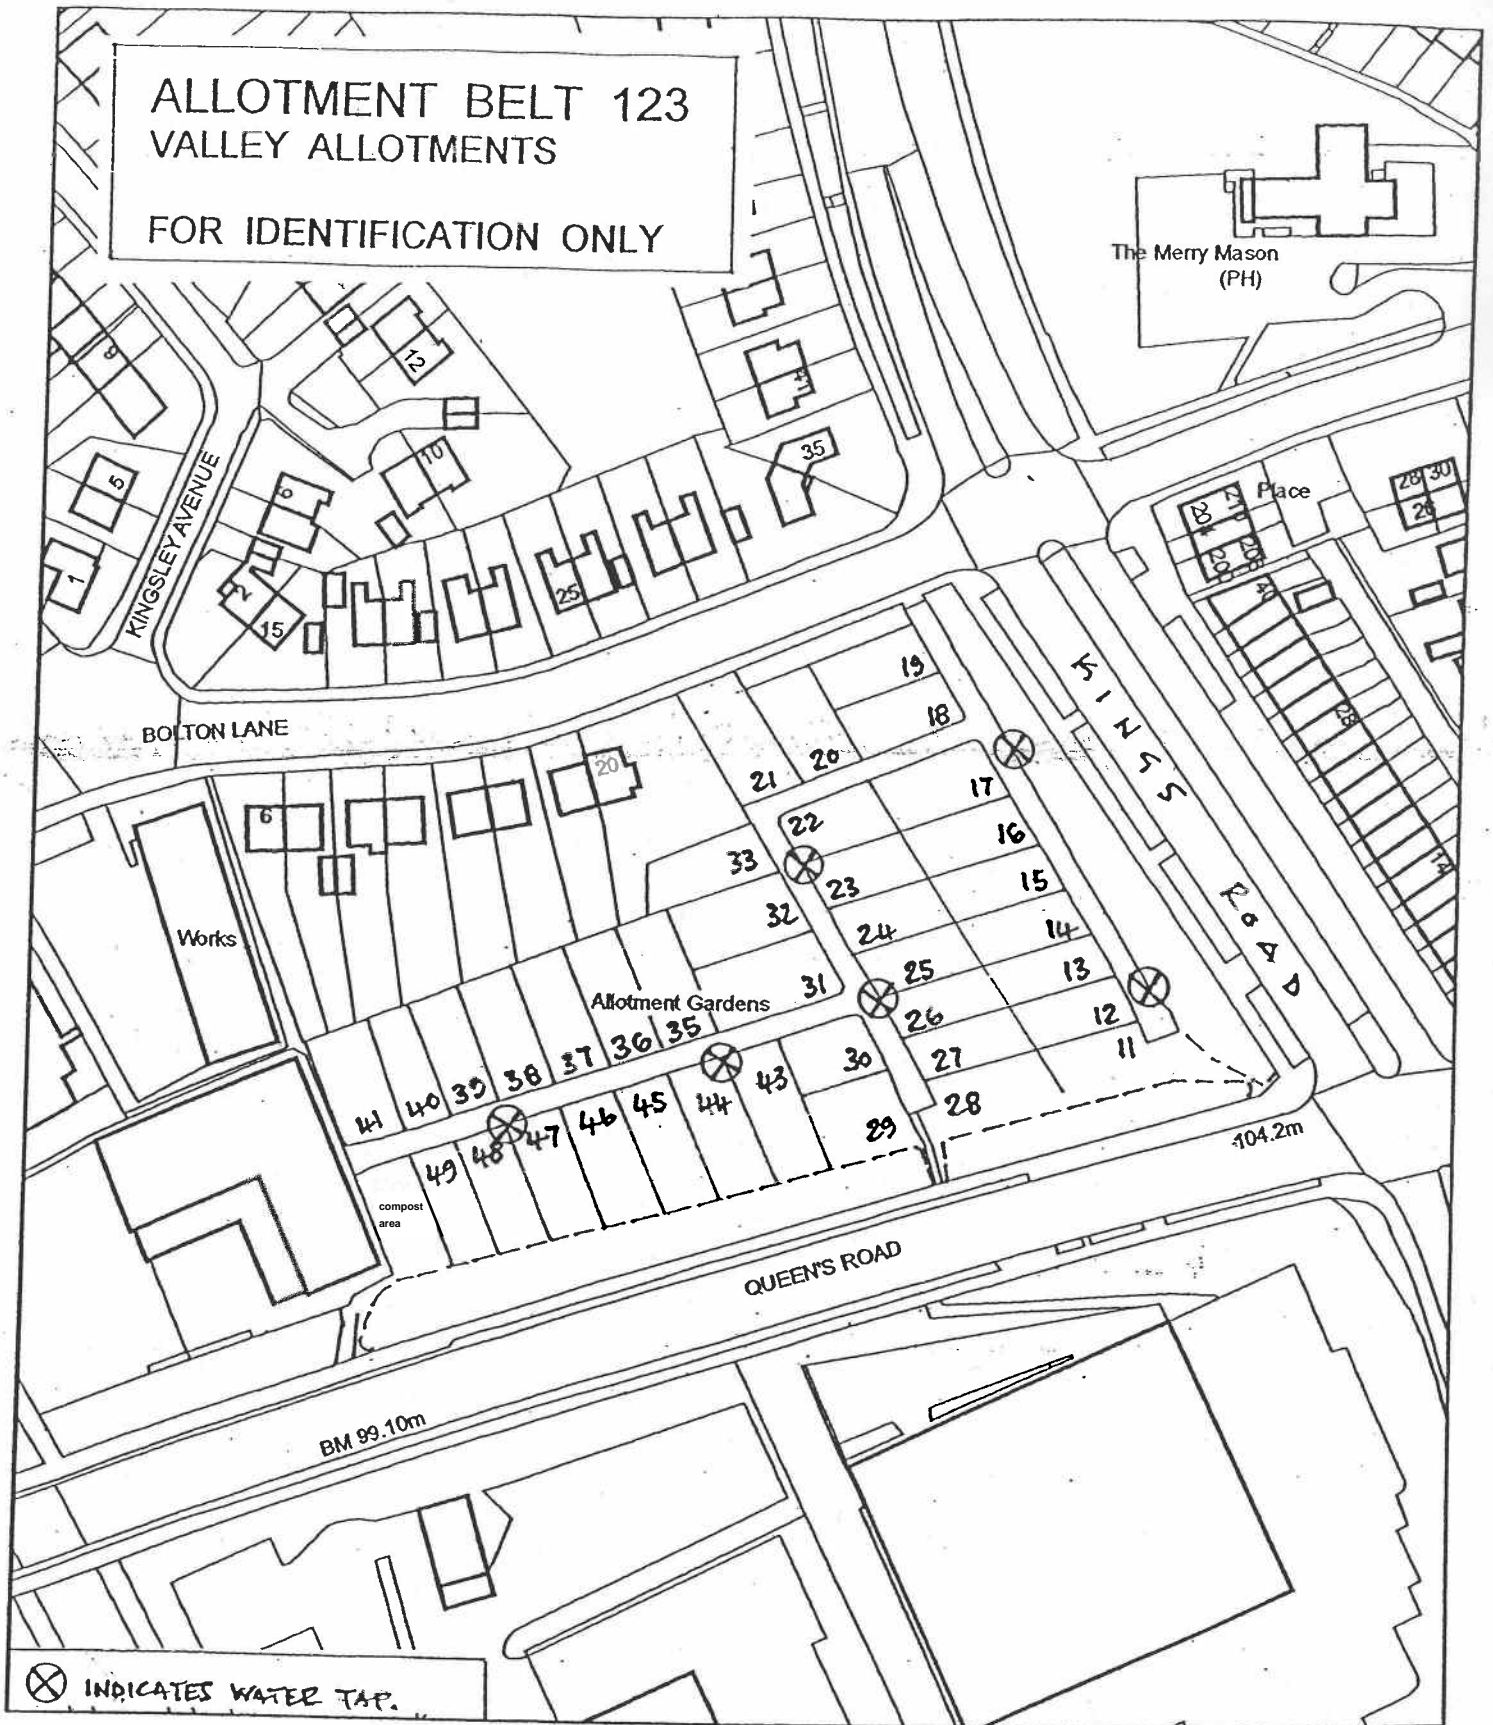

City of Bradford Metropolitan District Council

# Asset Management

Estate Management 1st Floor Britannia House BD1 1HX

[www.bradford.gov.uk](http://www.bradford.gov.uk)

Crown Copyright. Reproduced from Ordnance Survey Mapping with permission from H.M.S.O. LA.076120 SE 1634

Scale  
1:1250

Date 16.08.2019

Plan No.

