


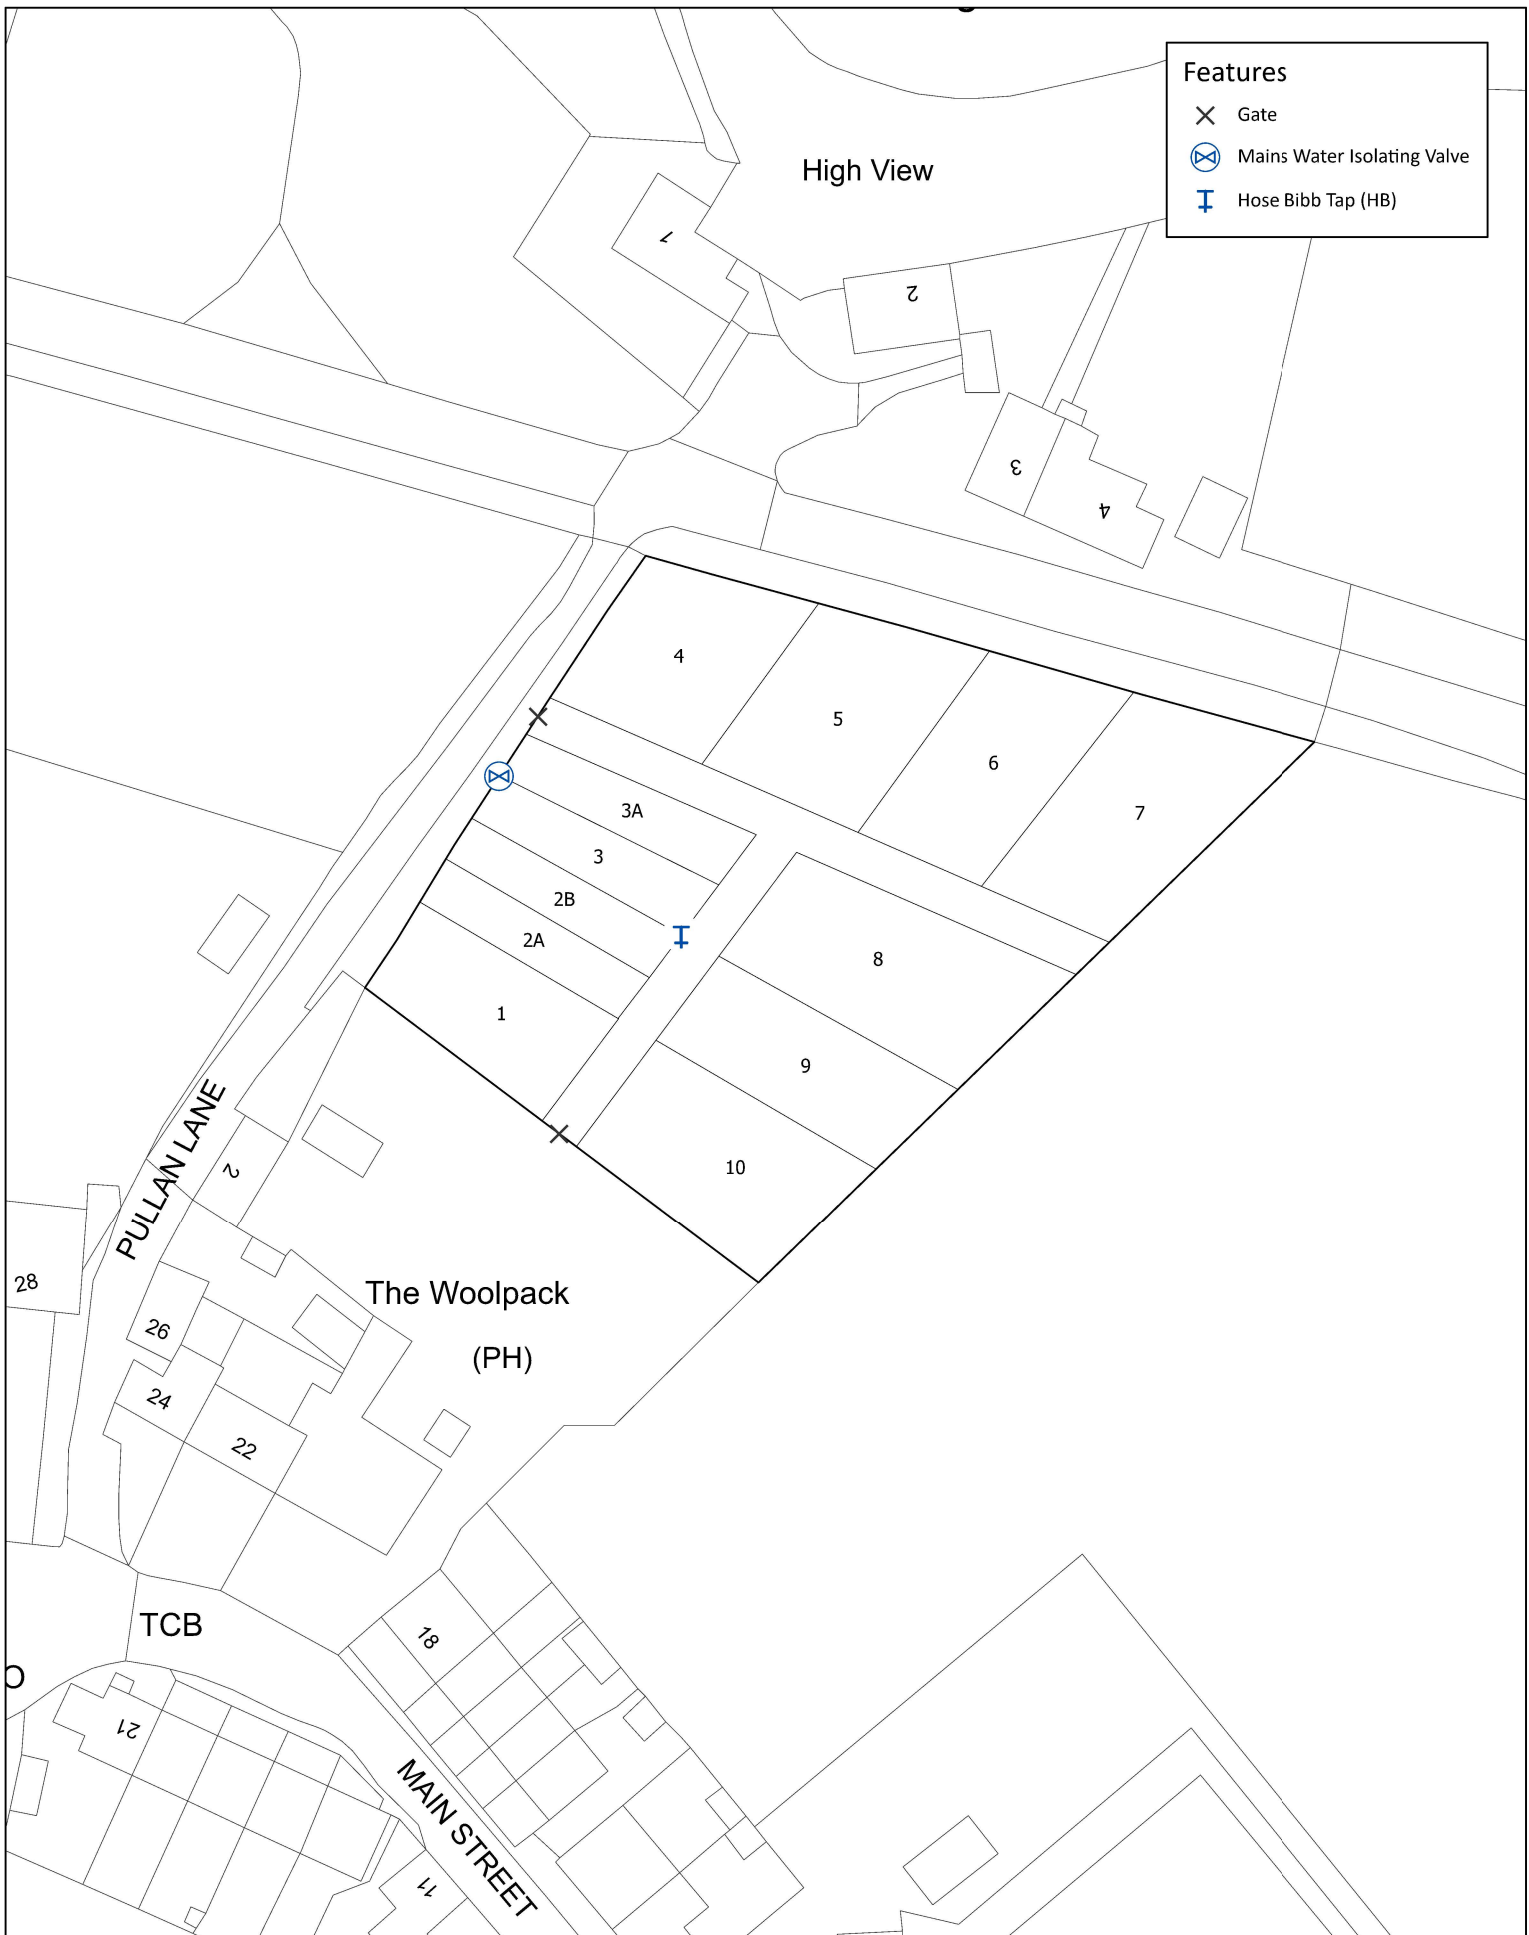


Features

-  Gate
-  Mains Water Isolating Valve
-  Hose Bibb Tap (HB)



OS grid:
SE1840
Post code:
BD17 7RP

Identification only



0 12.5 25 50 Meters

Plan Number: 810
Version: 1
Officer: KRL
Case Officer: Allotments

Date: 31/07/2024 11:43
© Crown copyright and database rights 2023 Ordnance Survey
AC0000813459



Corporate resources
Asset and Facilities Management
Britannia House