


FOR IDENTIFICATION ONLY
ALLOTMENT BELT 191
COMMERCIAL INN, ESHOLT

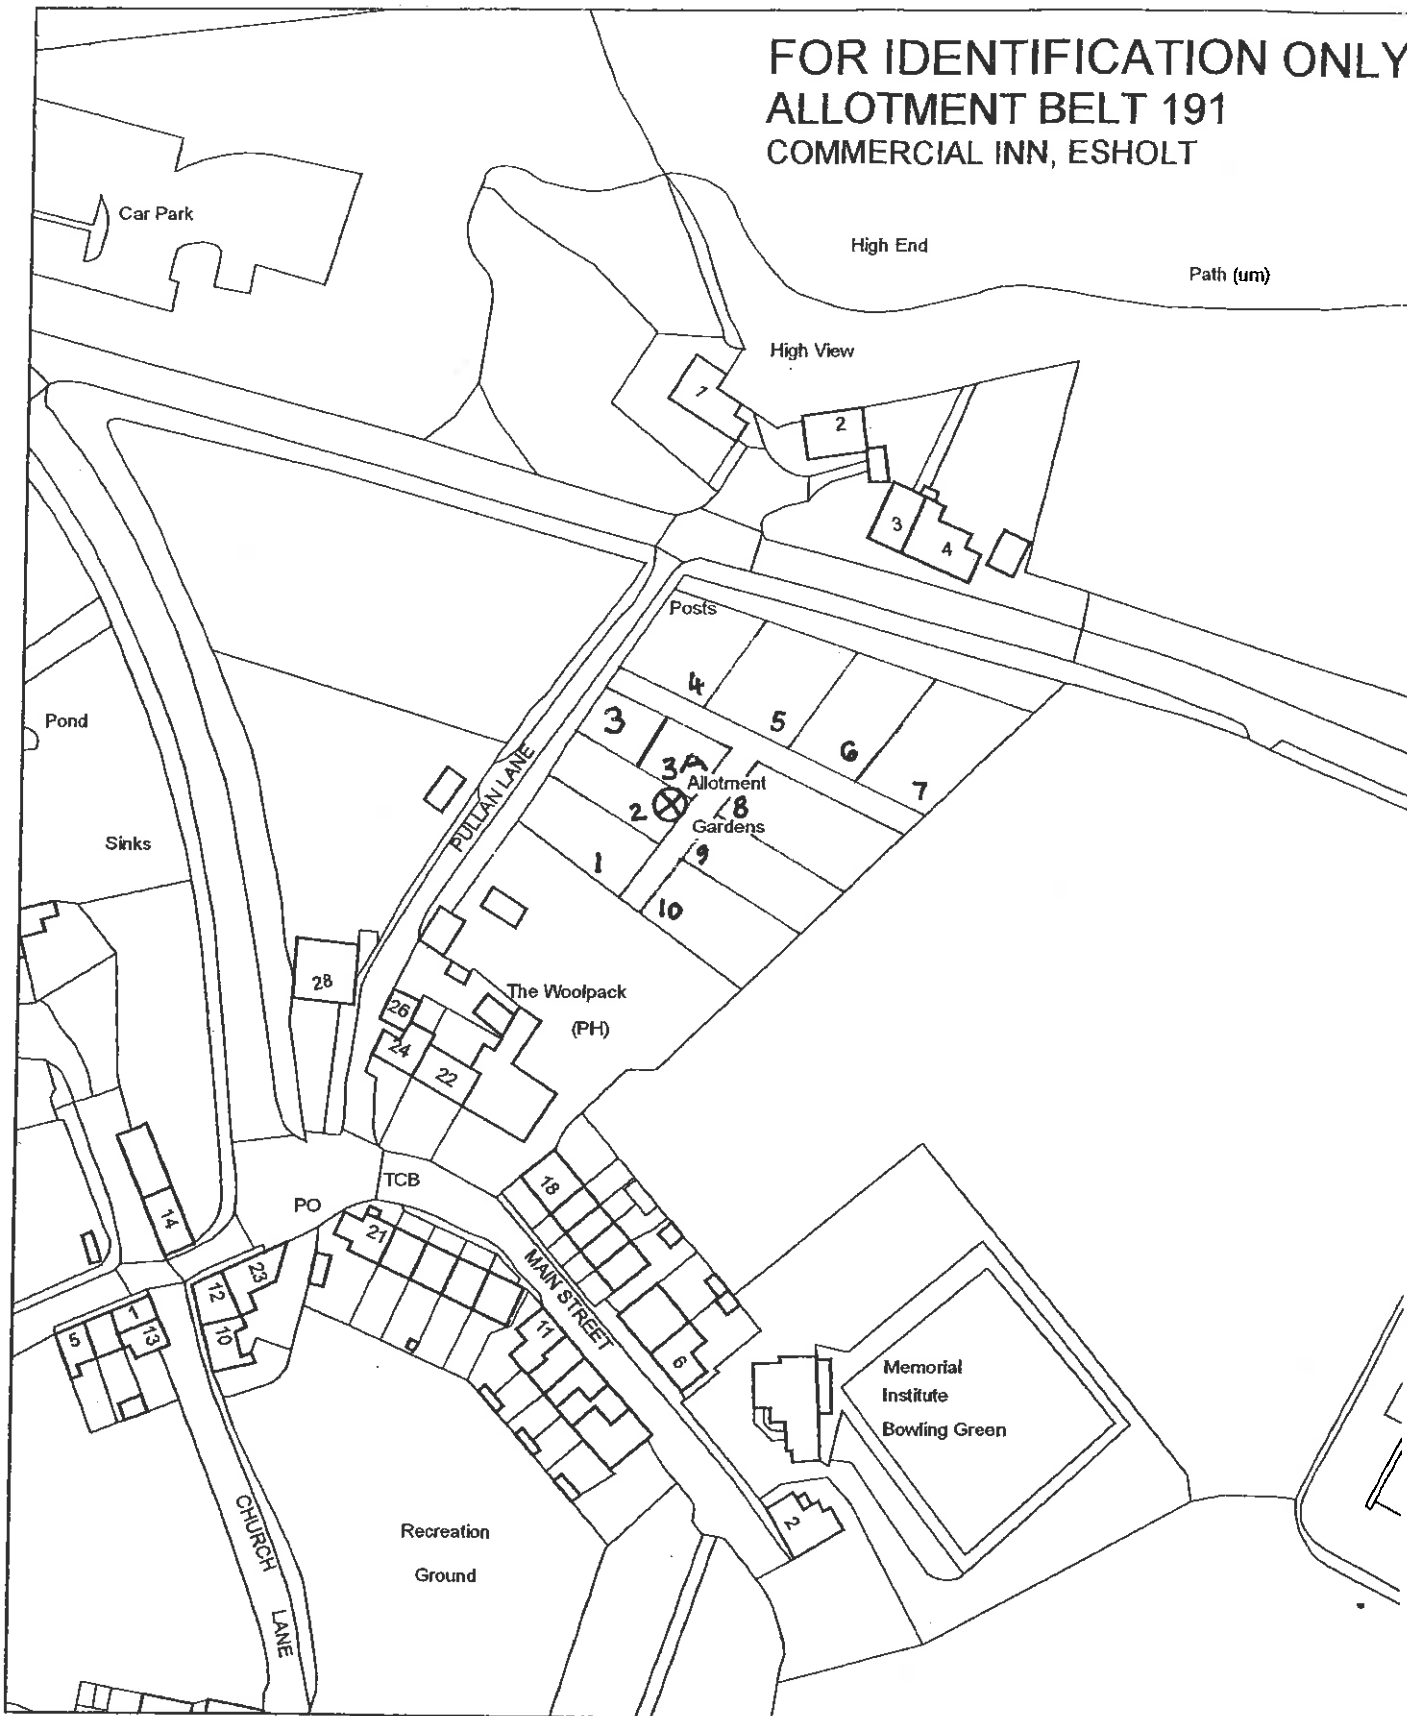

⊗ INDICATES WATER TAP

City of Bradford Metropolitan District Council
Asset Management
www.bradford.gov.uk

Estate Management 1st Floor Britannia House BD1 1HX

<p>Crown Copyright, Reproduced from Ordnance Survey Mapping with permission from H.M.S.O LA.076120 SE 1840</p>	<p>Scale 1/1250</p>	<p>Date 16.08.2019</p>	<p>Plan No.</p>
--	-------------------------	----------------------------	-----------------

