


**FOR IDENTIFICATION ONLY
ALLOTMENT BELT 193
ESHOLT LANE, BRADFORD**

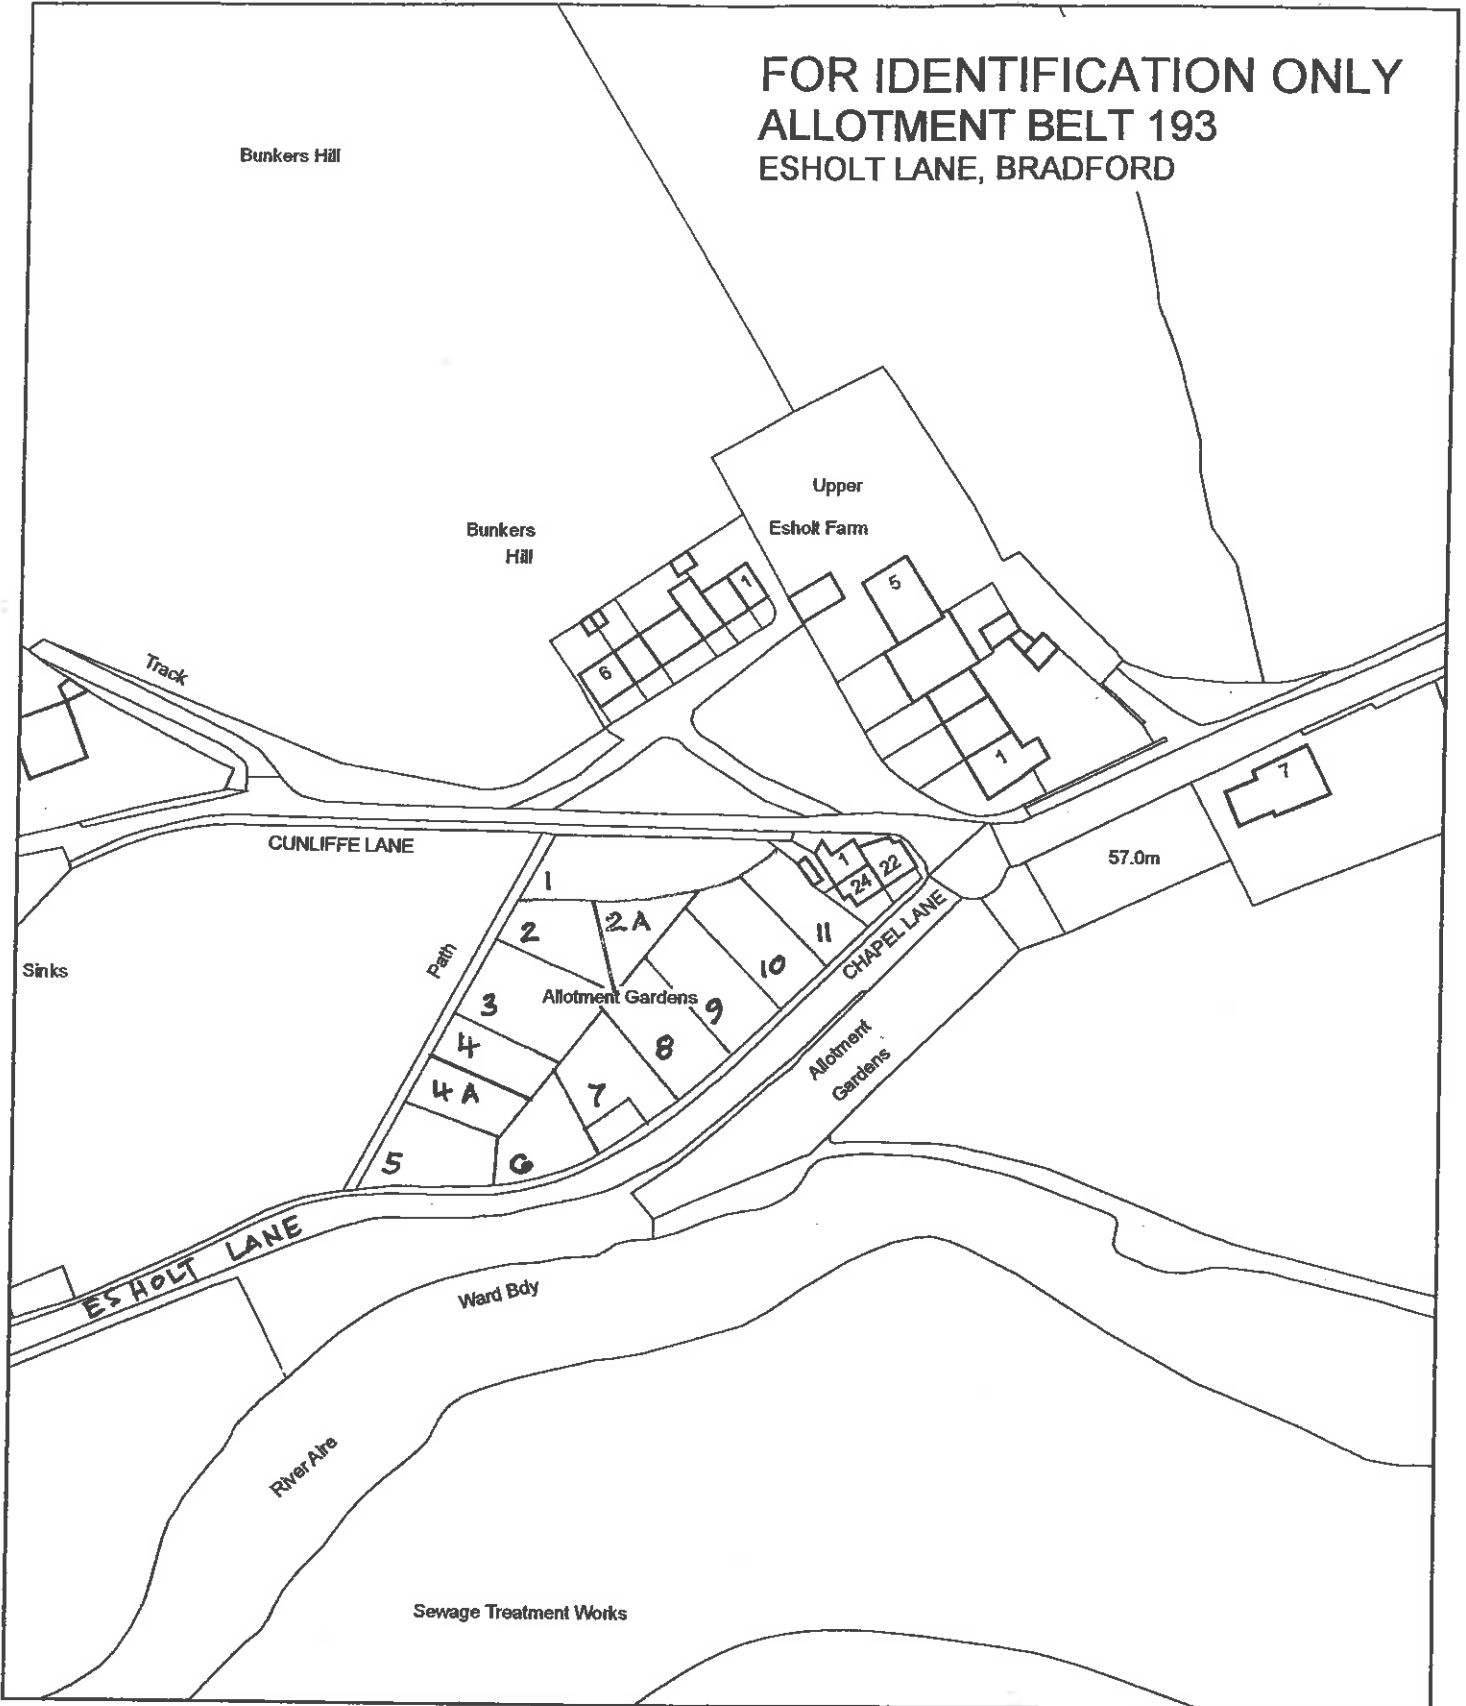

City of Bradford Metropolitan District Council

Asset Management

Estate Management 1st Floor Britannia House BD1 1HX

www.bradford.gov.uk

<p>Crown Copyright. Reproduced from Ordnance Survey Mapping with permission from H.M.S.O. LA.076120 SE 1740</p>	<p>Scale 1:1250</p>	<p>Date 16.08.2019</p>	<p>Plan No.</p>
--	--------------------------------	-----------------------------------	-----------------



05/02/2016 17/11/2016