


Map referred to in The City of Bradford Metropolitan District Council (A650 Hard Ings Road Improvement Scheme, Keighley) Compulsory Purchase Order 2017

Executed as a DEED by affixing the
COMMON SEAL of THE CITY OF BRADFORD
METROPOLITAN DISTRICT COUNCIL

in the presence of:-
M. Magan
Authorised by
City Solicitor:

13 April 2017

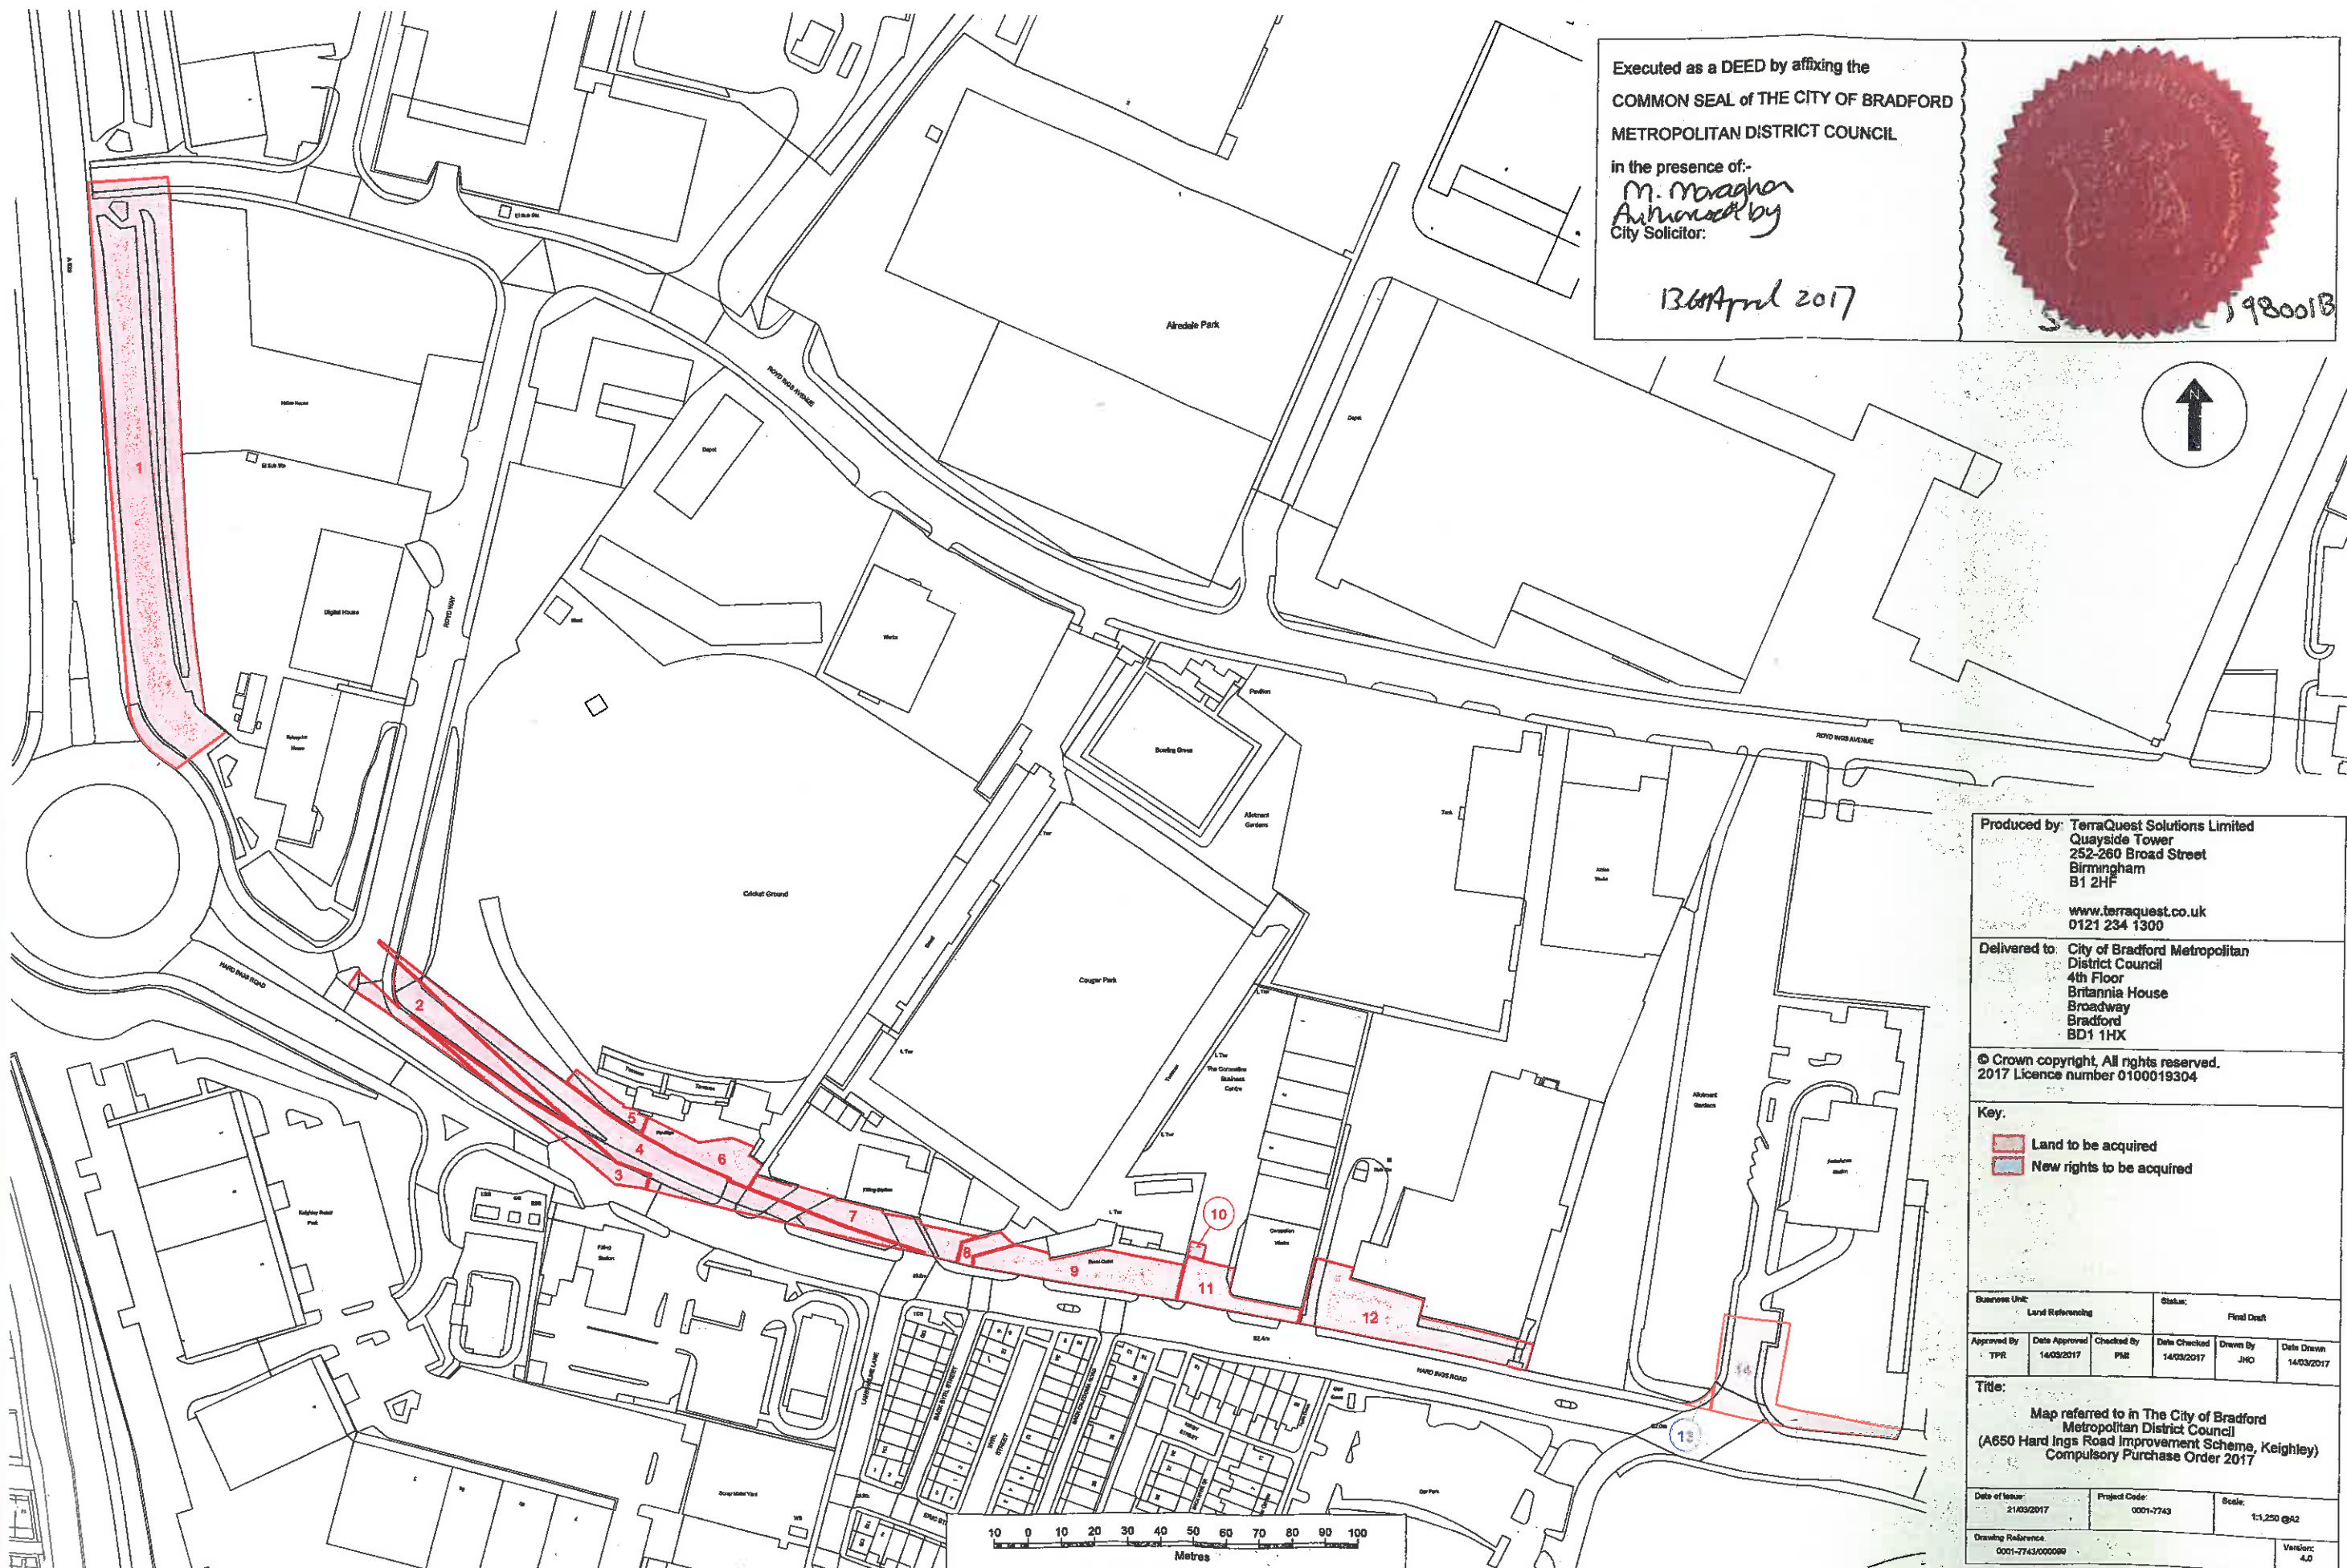

Produced by: TerraQuest Solutions Limited
Quayside Tower
252-260 Broad Street
Birmingham
B1 2HF

www.terraquest.co.uk
0121 234 1300

Delivered to: City of Bradford Metropolitan
District Council
4th Floor
Britannia House
Broadway
Bradford
BD1 1HX

© Crown copyright. All rights reserved.
2017 Licence number 0100019304

Key:
 Land to be acquired
 New rights to be acquired

Business Unit:		Status:		Final Draft	
Approved By	Date Approved	Checked By	Date Checked	Drawn By	Date Drawn
TPR	14/03/2017	PMR	14/03/2017	JWC	14/03/2017

Title:
Map referred to in The City of Bradford
Metropolitan District Council
(A650 Hard Ings Road Improvement Scheme, Keighley)
Compulsory Purchase Order 2017

Date of Issue:	Project Code:	Scale:
21/03/2017	0001-7743	1:1,250 @A2
Drawing Reference:	Version:	
0001-7743-000000	4.0	