


Map referred to in The City of Bradford Metropolitan District Council (A650 Hard Ings Road Improvement Scheme, Keighley) Compulsory Purchase Order 2017

APPENDIX 2 - PLAN 2

Executed as a DEED by affixing the
COMMON SEAL of THE CITY OF BRADFORD
METROPOLITAN DISTRICT COUNCIL
in the presence of:-

City Solicitor:

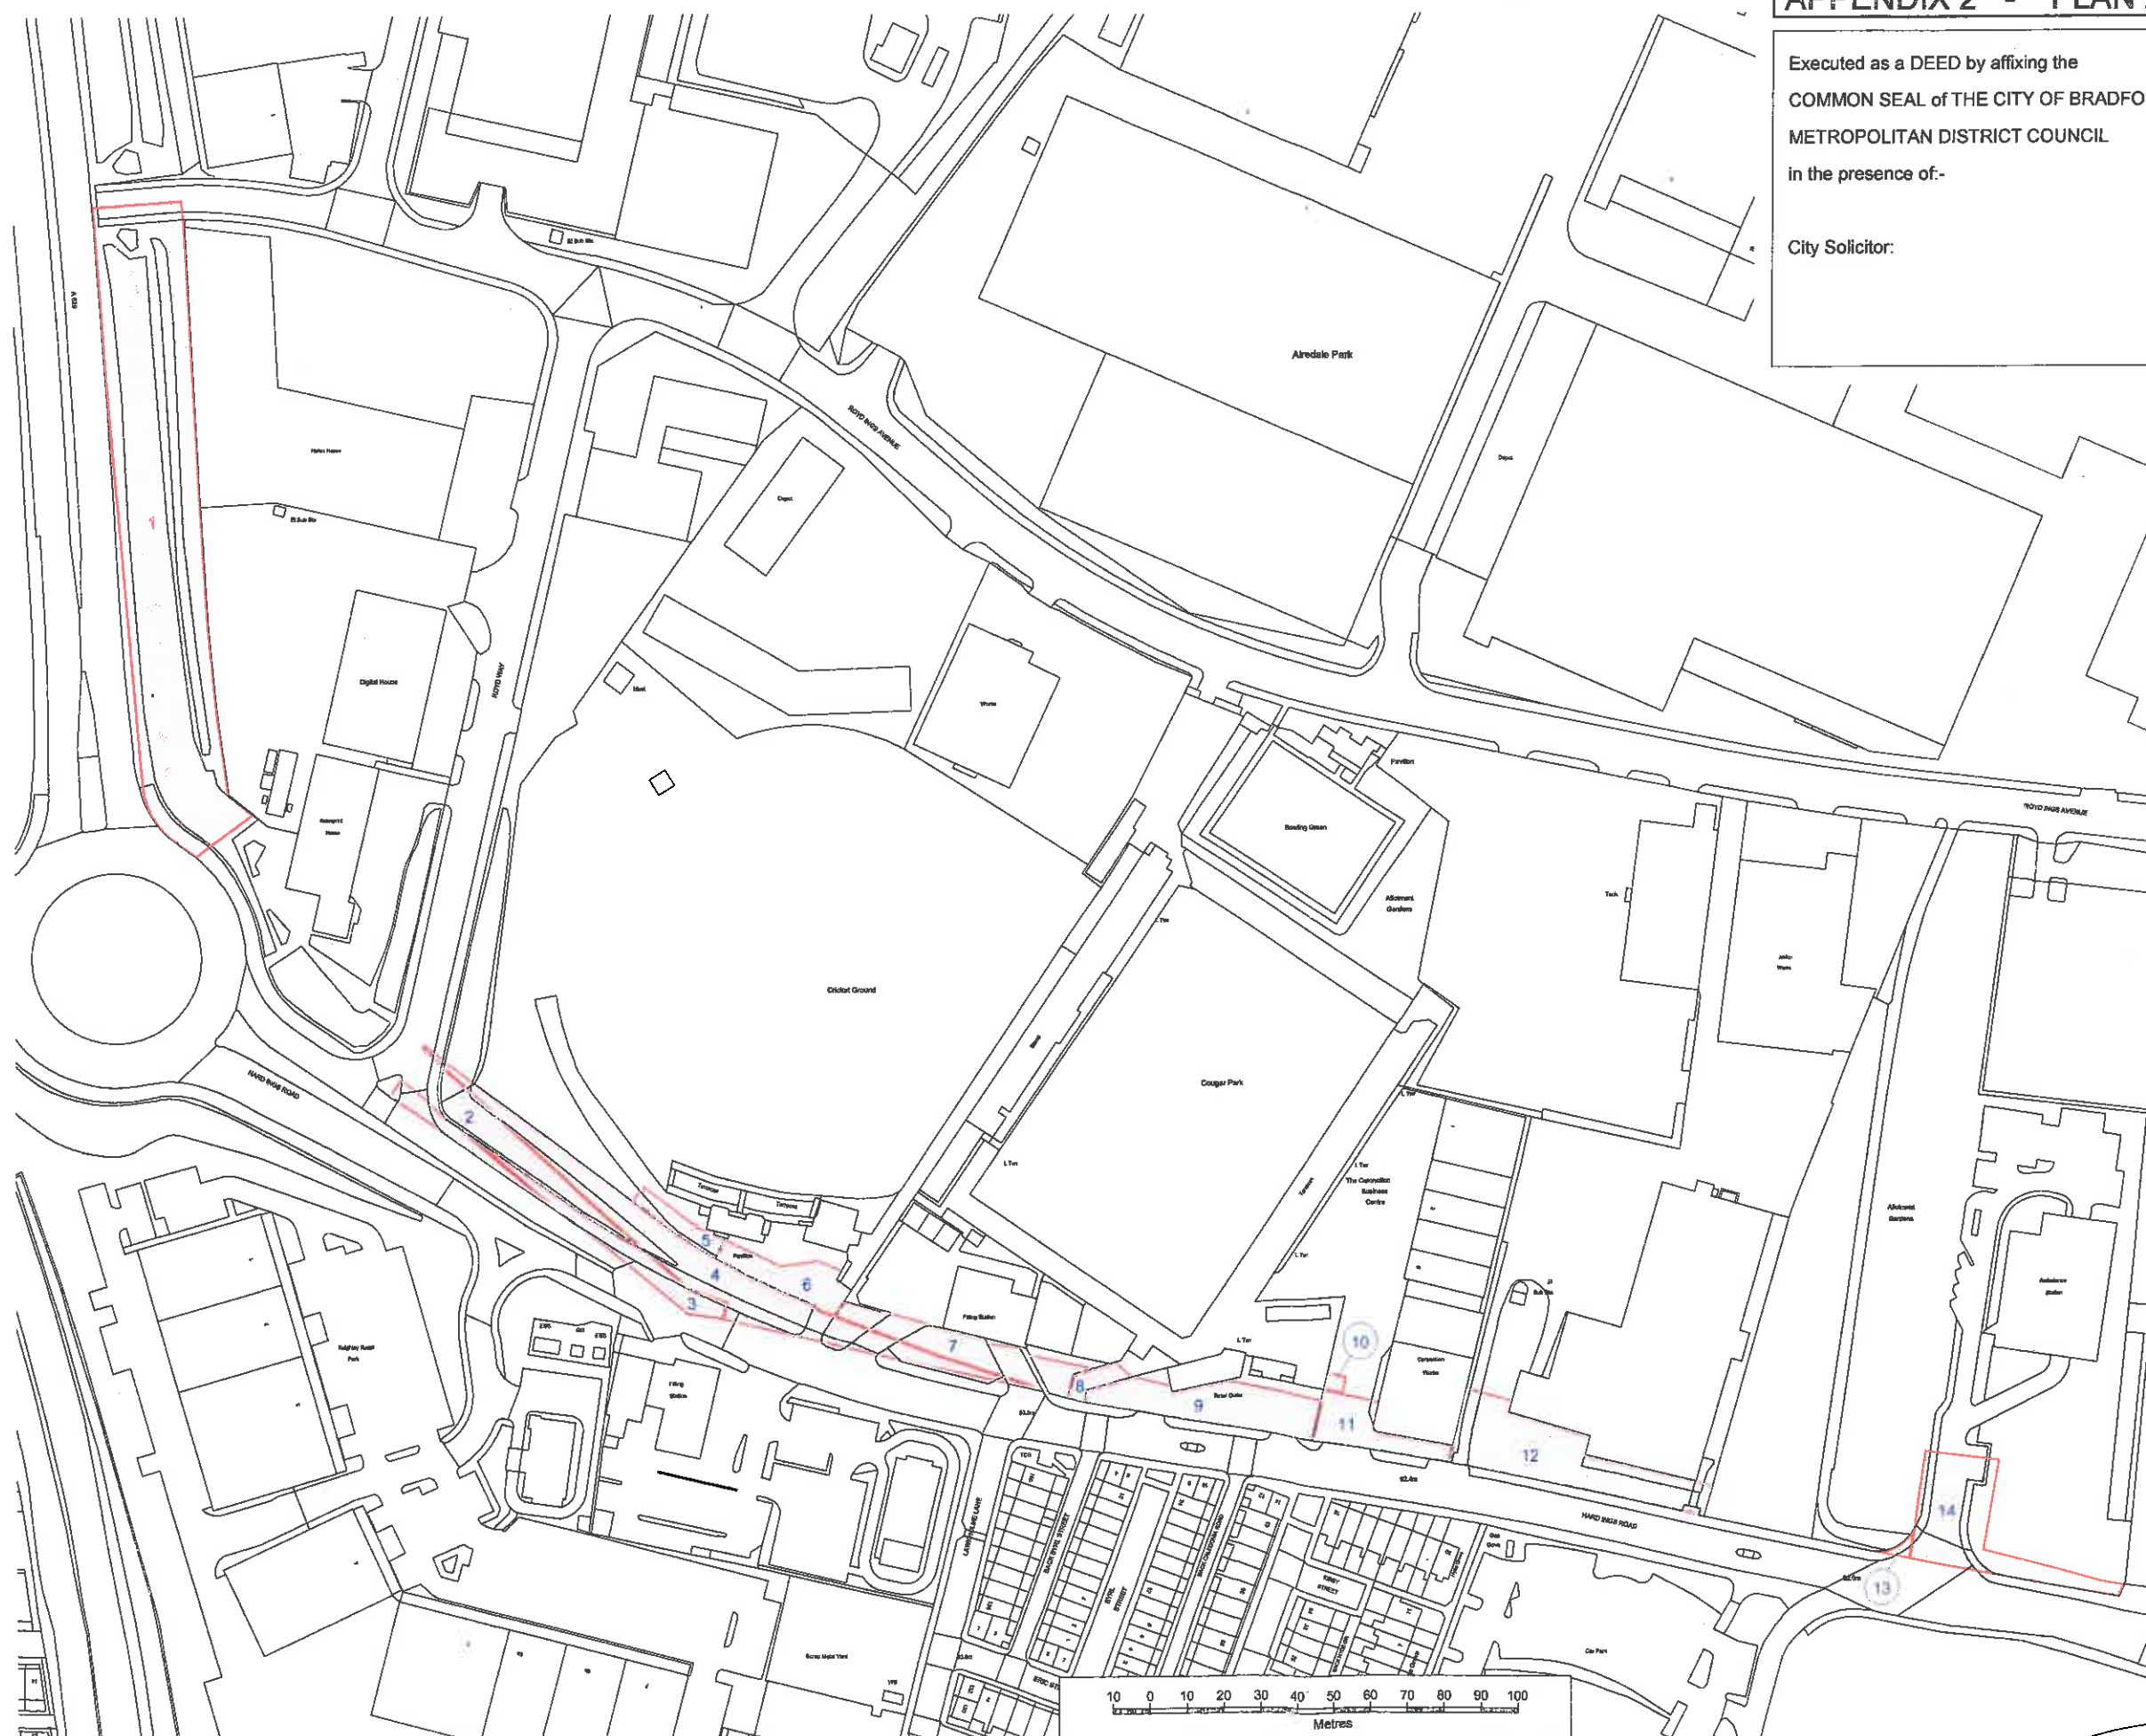

Produced by: TerraQuest Solutions Limited
Quayside Tower
252-260 Broad Street
Birmingham
B1 2HF

www.terraquest.co.uk
0121 234 1300

Delivered to: City of Bradford Metropolitan
District Council
4th Floor
Britannia House
Broadway
Bradford
BD1 1HX

© Crown copyright. All rights reserved.
2017 Licence number 0100019304

Key:
 Land to be acquired
 New rights to be acquired

Business Unit: Land Referencing		Status: Final Draft			
Approved By YPR	Date Approved 14/03/2017	Checked By PMI	Date Checked 14/03/2017	Drawn By JHO	Date Drawn 14/03/2017
Title: Map referred to in The City of Bradford Metropolitan District Council (A650 Hard Ings Road Improvement Scheme, Keighley) Compulsory Purchase Order 2017					
Date of Issue: 21/03/2017	Project Code: 0001-7743	Scale: 1:1,260 @A2			
Drawing Reference: 0001-7743/000069					Version: 4.0