



LOW LEVEL CAR PARK MANOEUVRE: RIGHT IN (EXCAVATION PHASE 1)

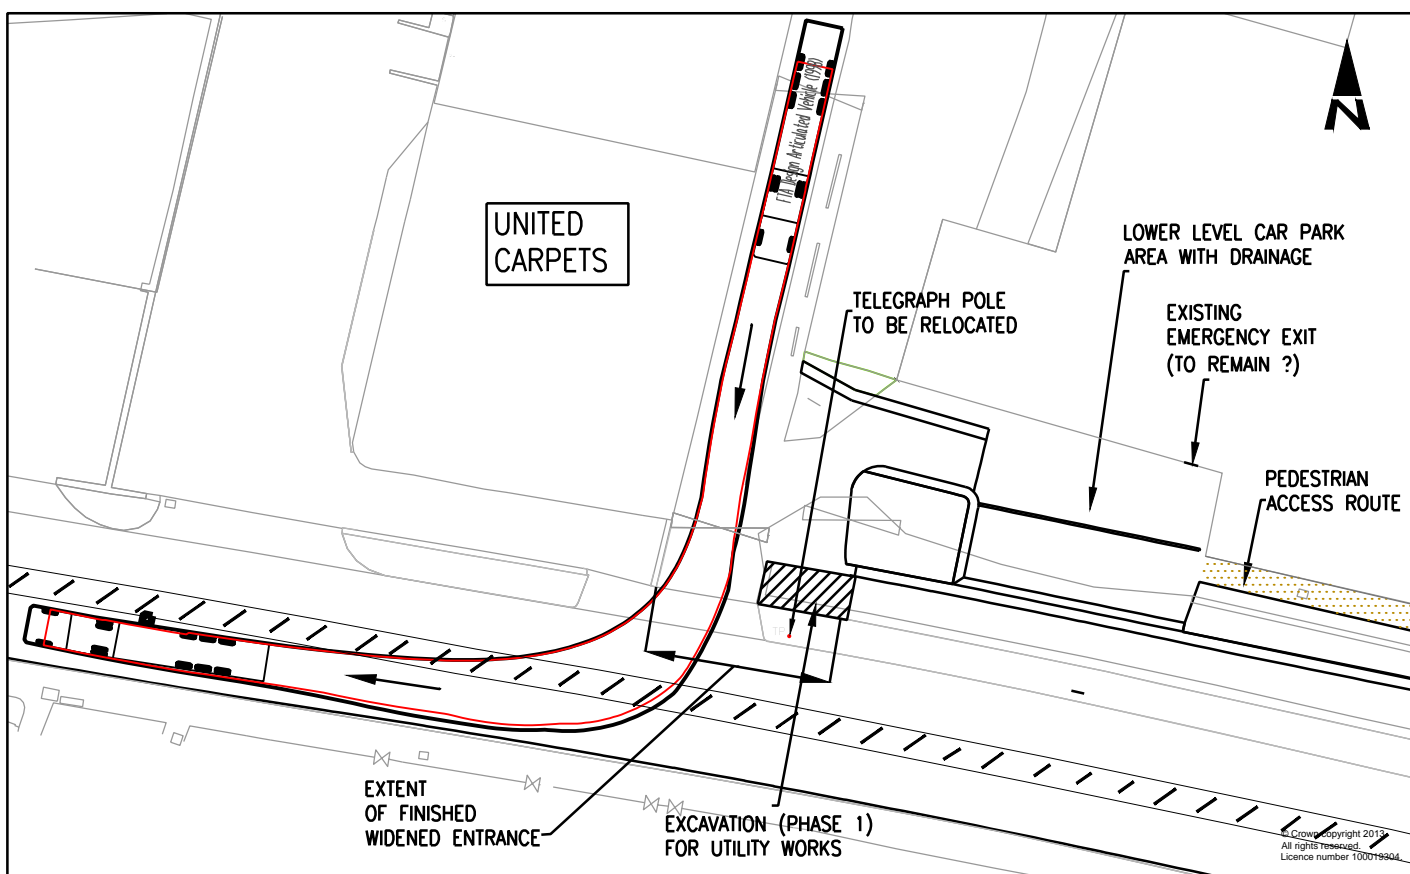

LOW LEVEL CAR PARK MANOEUVRE: RIGHT OUT (EXCAVATION PHASE 1)

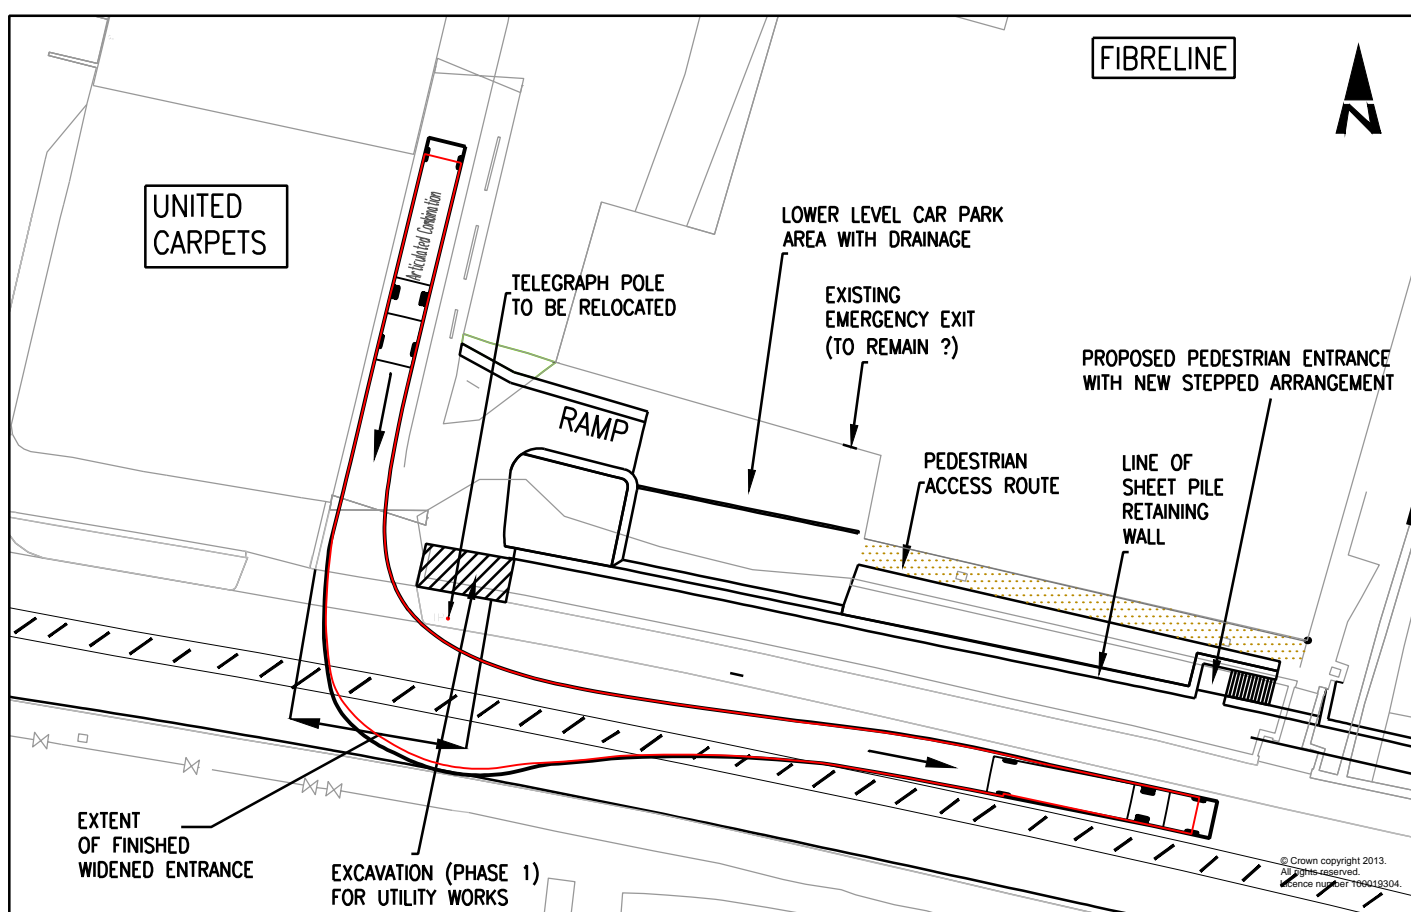

LOW LEVEL CAR PARK MANOEUVRE: LEFT OUT (EXCAVATION PHASE 1)

Draft for Illustrative Purposes Only

NOT TO SCALE
DATE: 03/08/2017