


THE CITY OF BRADFORD METROPOLITAN DISTRICT COUNCIL  
 (HARROGATE ROAD/NEW LINE JUNCTION IMPROVEMENTS) (SIDE ROADS) ORDER 2017

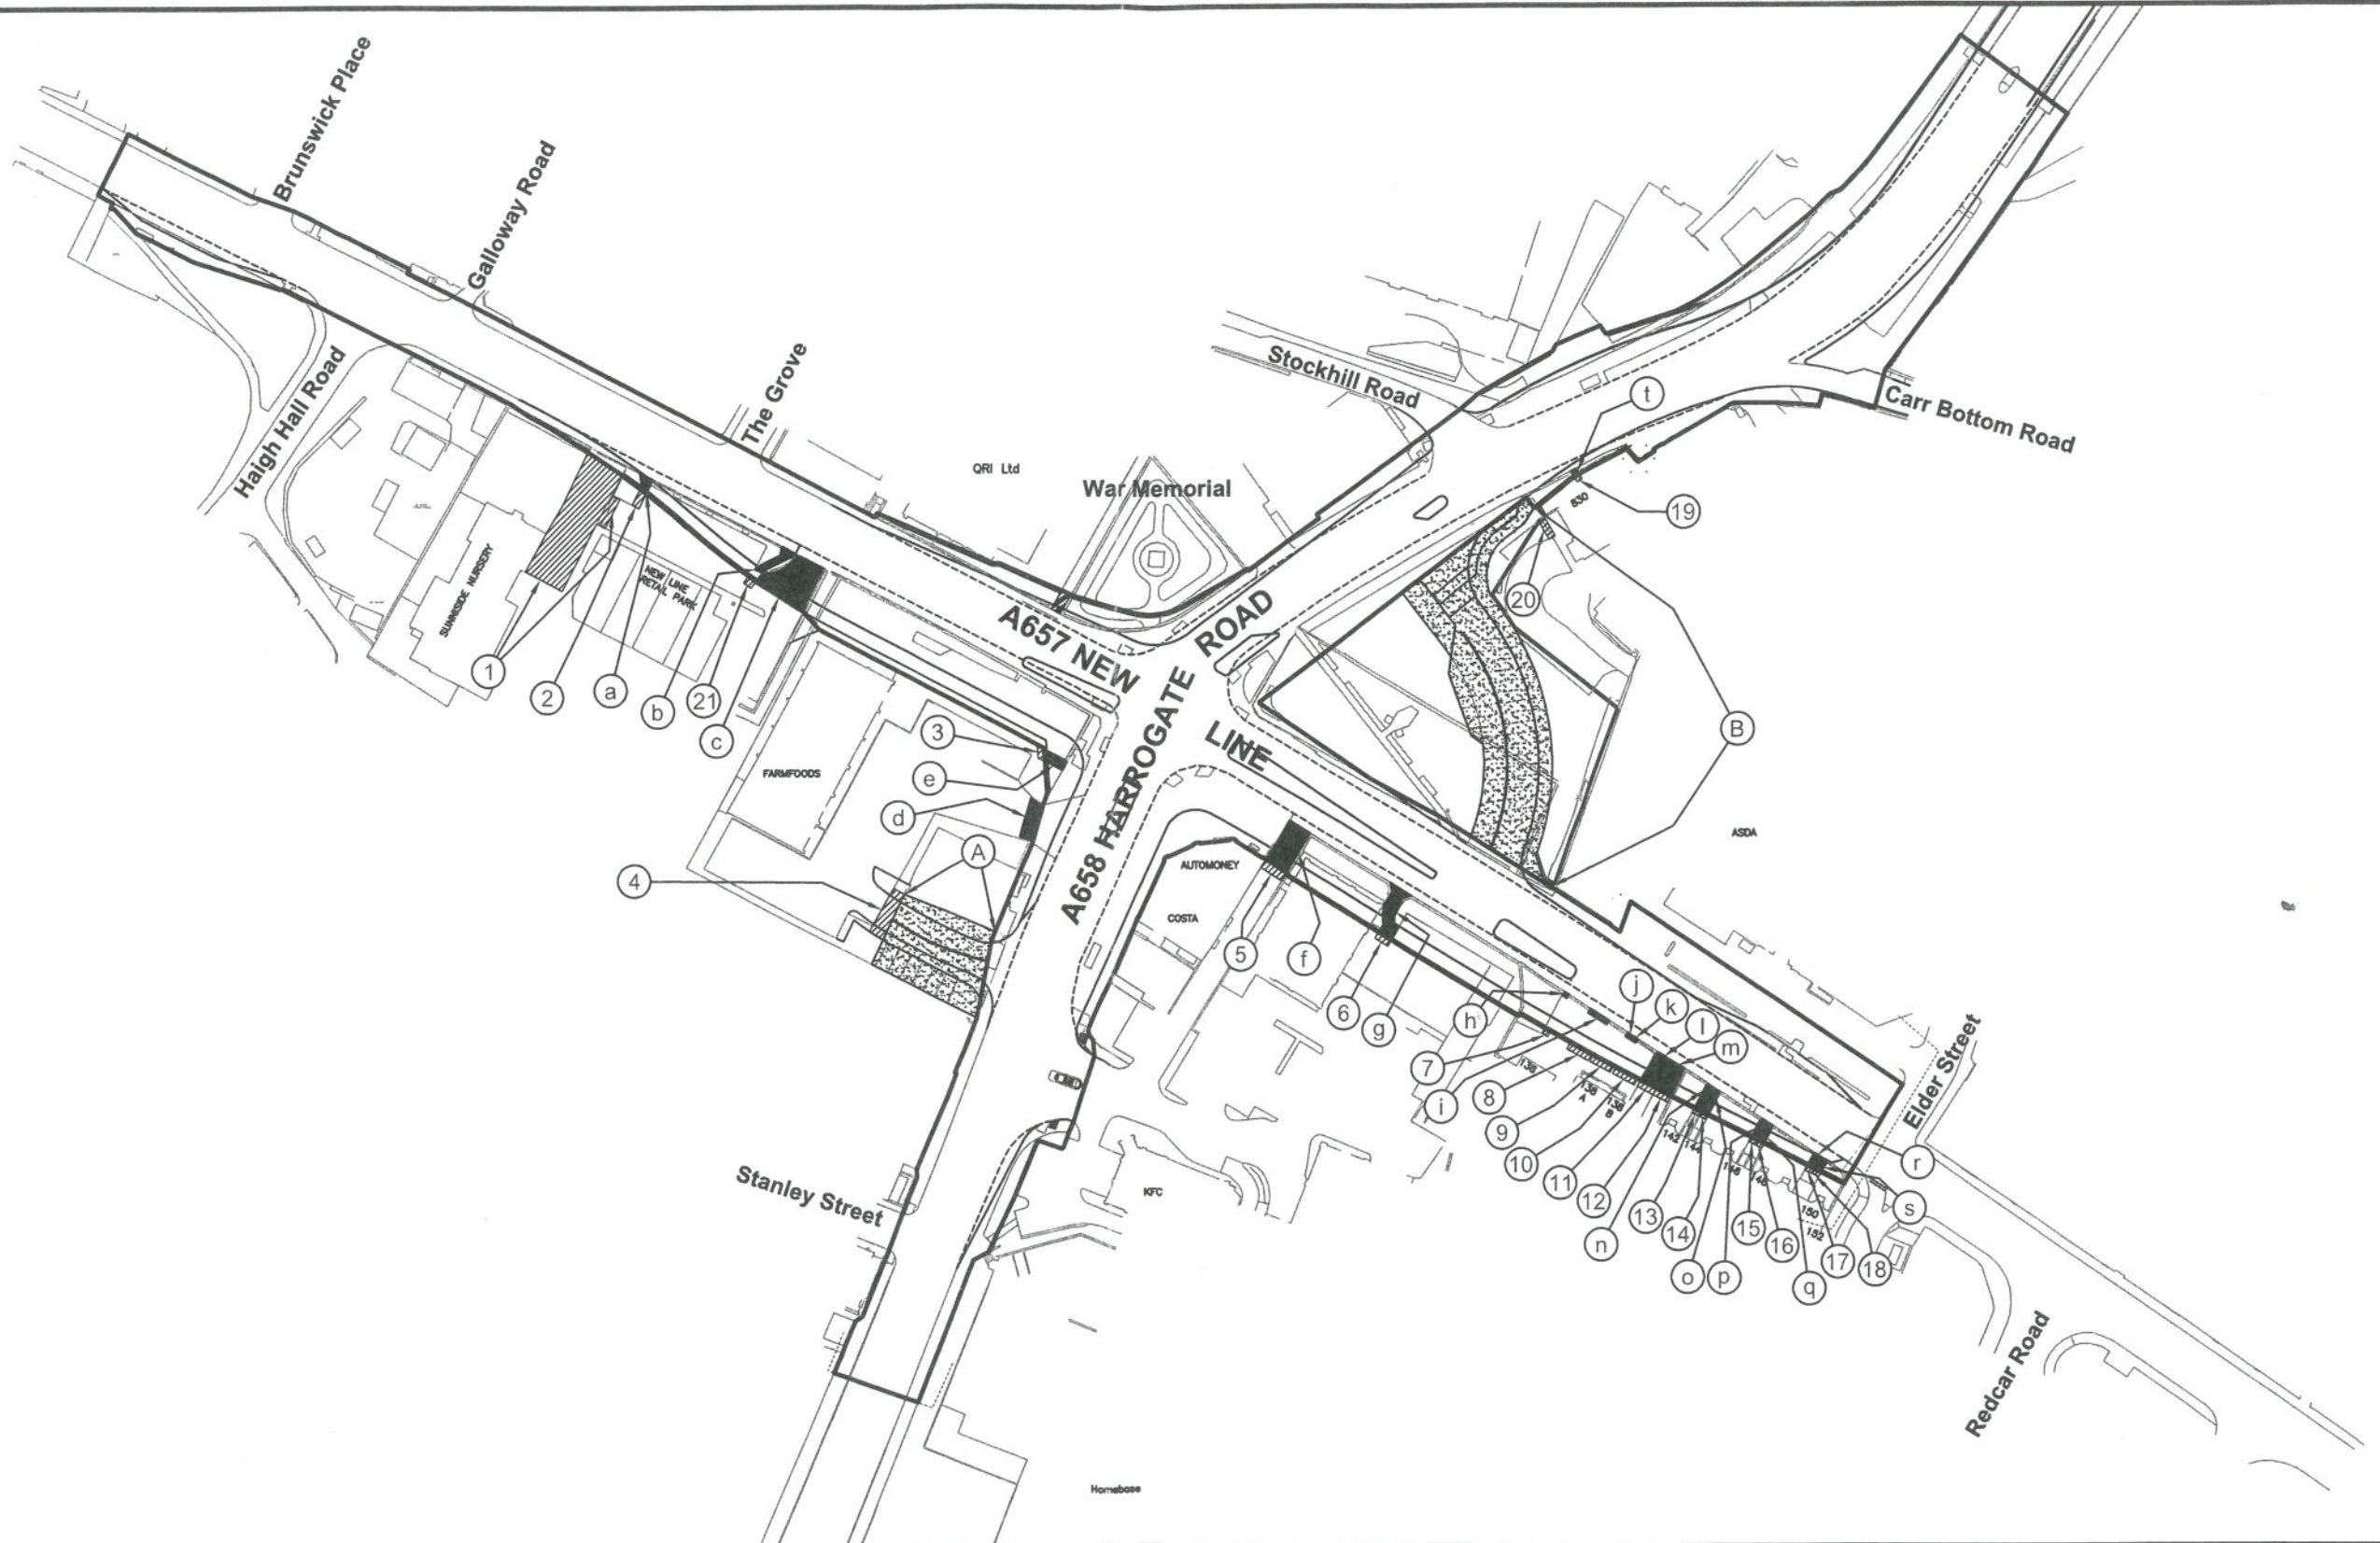

**SITE PLAN**



(metres)

Scale 1:1,250 (at A3)

Executed as a DEED by affixing the  
 COMMON SEAL OF THE CITY OF BRADFORD  
 METROPOLITAN DISTRICT COUNCIL  
 this     day of     2017 in the presence of:-

*CITY SOLICITOR*  
 Authorised Signatory



PA-3002-HRNL-SRO-SP-R5

93553B