

NOTES:
 It is drawn to your attention that this drawing is a copyright work. The copyright is owned by the City of Bradford Metropolitan District Council and use of all or part of this work without the written permission of the City of Bradford Metropolitan District Council will be in breach of copyright. It is also drawn to your attention that the drawing(s) were drawn up for specific projects. Use of all or part of this drawing for any project other than that for which it has been specifically produced may result in an inappropriate drawing being used and could be dangerous/neglectful.

DO NOT SCALE FROM THIS DRAWING. Use figured dimensions only.

Notify Project Manager of any discrepancies.

This drawing is to be read in conjunction with all other contract documents and drawings.

This drawing is subject to confirmation by site survey.

All work to be in accordance with the current Building Regulations, current good practice & Construction, Design & Maintenance Regulations.

This drawing is for viability information only and should not be used for any other purpose. Bungalows designed using Wheelchair Homes Design Guidelines by South East London Housing Partnership - Not using the Habinteg Guidelines.

Rev.	Description	Date
E	Plan simplified as a Schematic layout for Expression of Interests	06/02/15
F	New Brief for 3 and 4 Bed Bungalows means Respite Site is smaller	18/02/15

City of Bradford Metropolitan District Council
www.bradford.gov.uk
 Department of Regeneration and Culture
 Economic Development and Property
Architectural Services
 A Assistant Director : Mike Cowlam
 5th Floor-North, Jacobs Well, Nelson Street, Bradford, BD1 5RW Tel: (01274) 433842 Fax: (01274) 433893

CLIENT:

Adult Services

PROJECT:

Residential Review - Branshaw Site

DRAWING:

Viability Sketch Site Layout

Architect/Lead Designer:

Mark Horsfall

OS Ref:

Drawn By:

MJH

Date:

18.02.2015

Approved By:

Approver

Scale:


1 : 500

Drawing No.

AR 892476022 20

F

Viability Stage

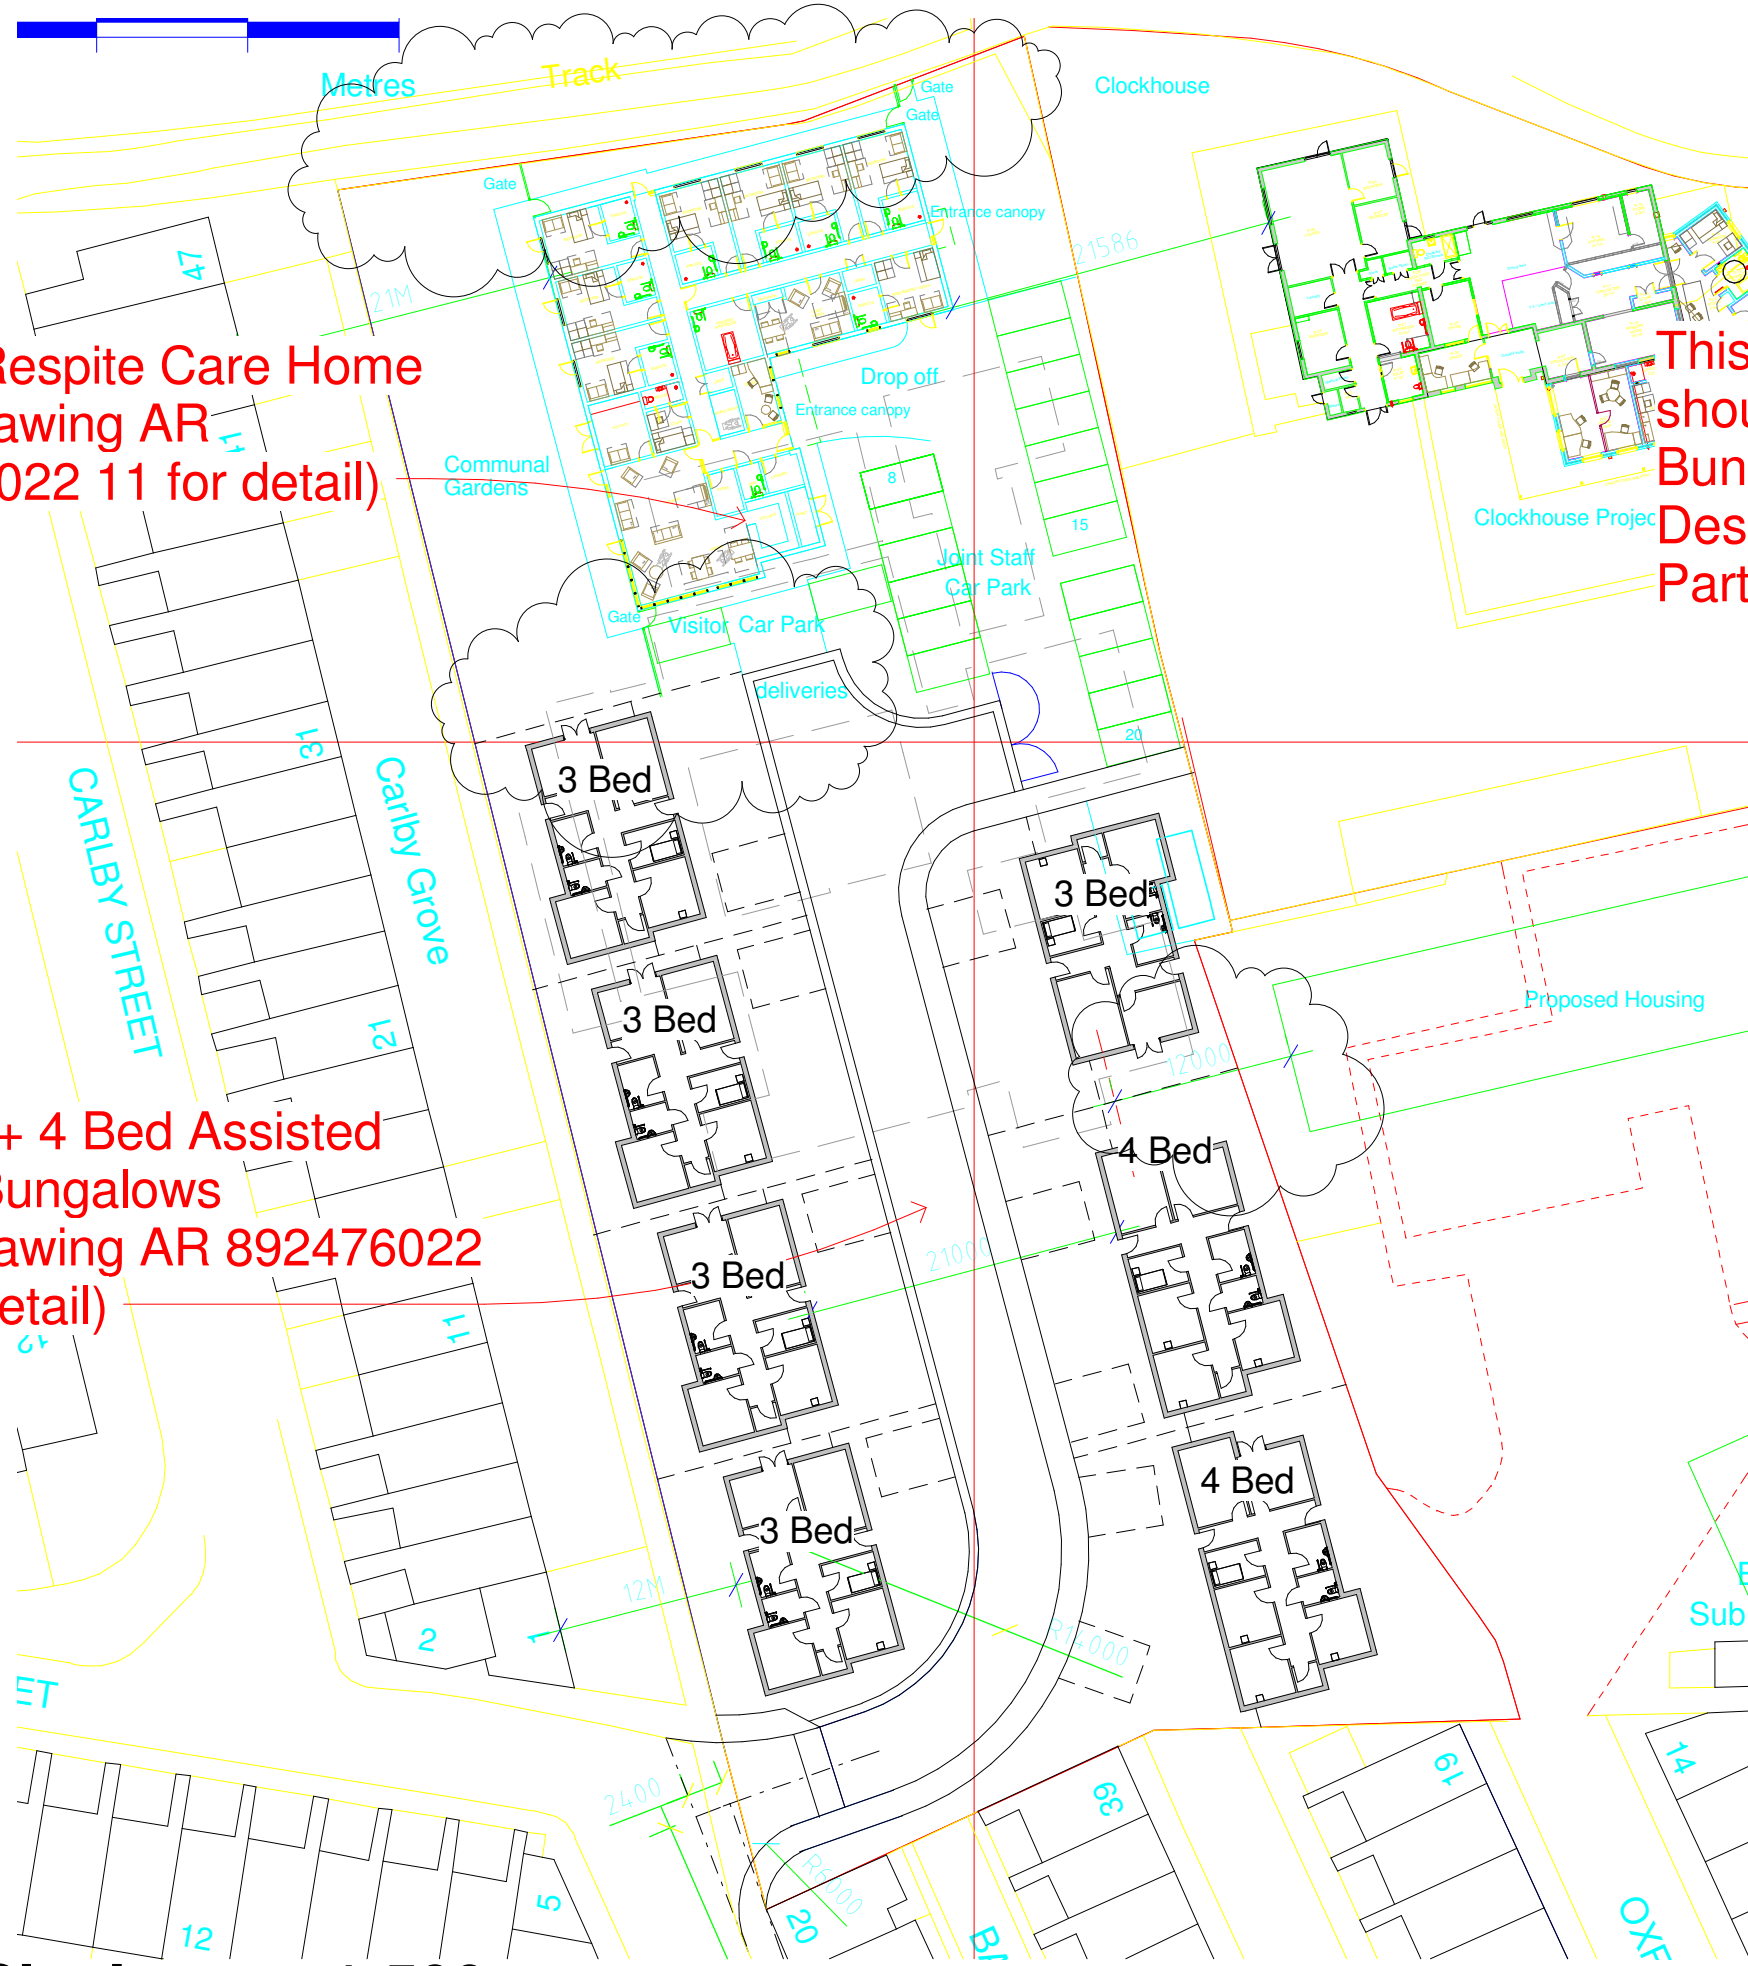

8 Bed Respite Care Home
 (See drawing AR 892476022 11 for detail)

7 no. 3 + 4 Bed Assisted Living Bungalows
 (See drawing AR 892476022 21 for detail)

Site Layout 1-500

1 : 500

1