


Agar Street Car Park, Bradford - ARN52818

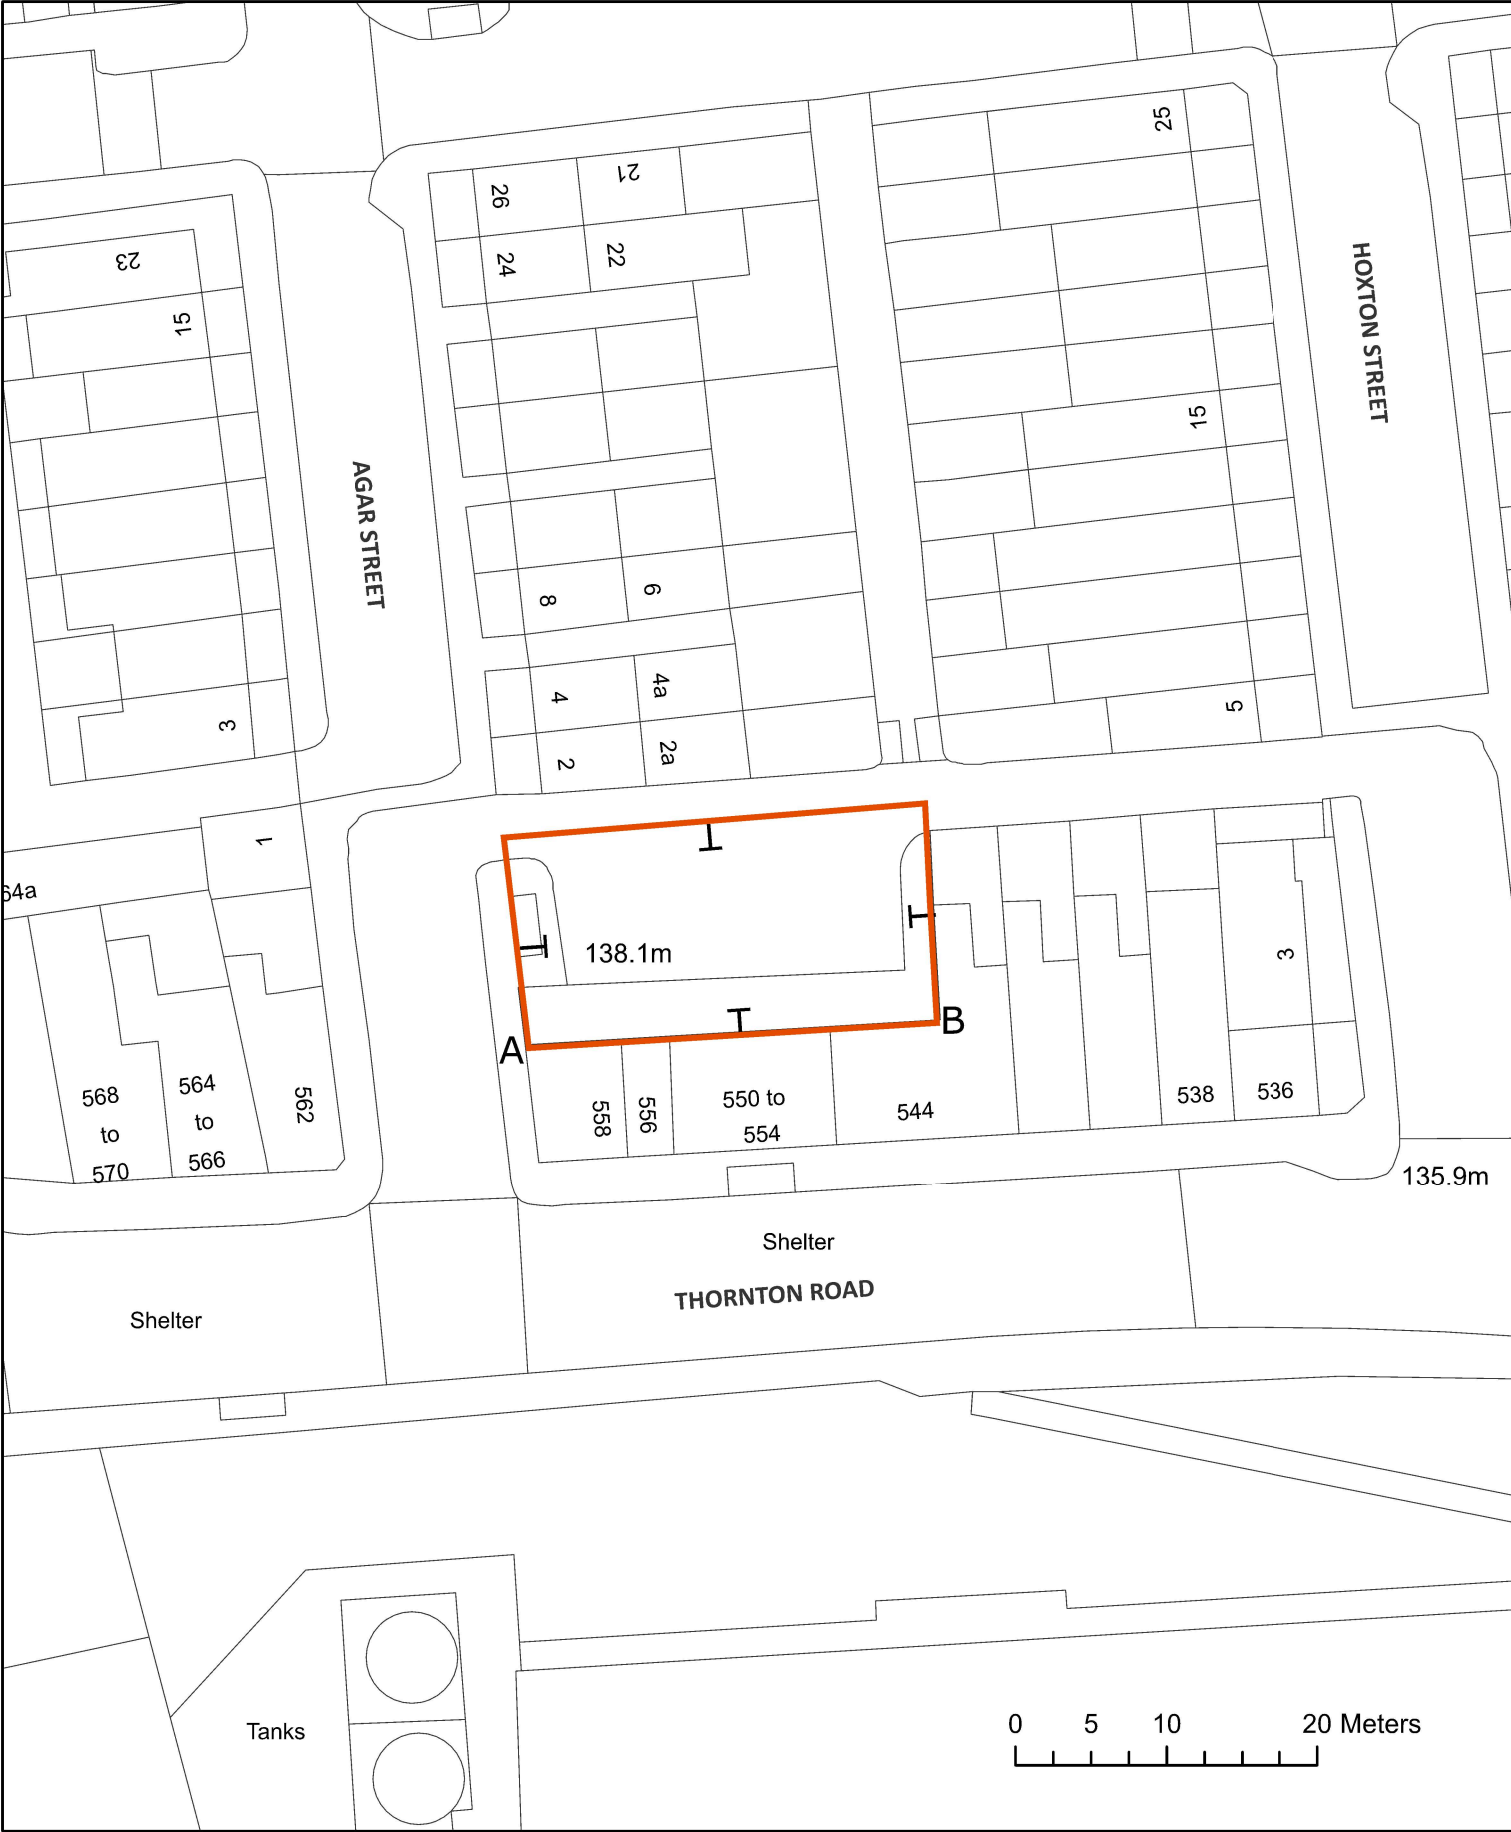

OS grid:
SE1433
Post code:
BD8 9NB

Scale at A4: 1:500

Plan Number: 1406
Version: 3
Officer: KRL
Case Officer: CM

Date: 09/10/2024 08:59

© Crown copyright and database rights 2020 Ordnance Survey
0100019304



Corporate Resources

Estates & Property

1st Floor Argus Chambers