


St Thomas`s Road and Wigan Street Car Parks - ARN01438 & ARN01433

0 25 50 100 Meters

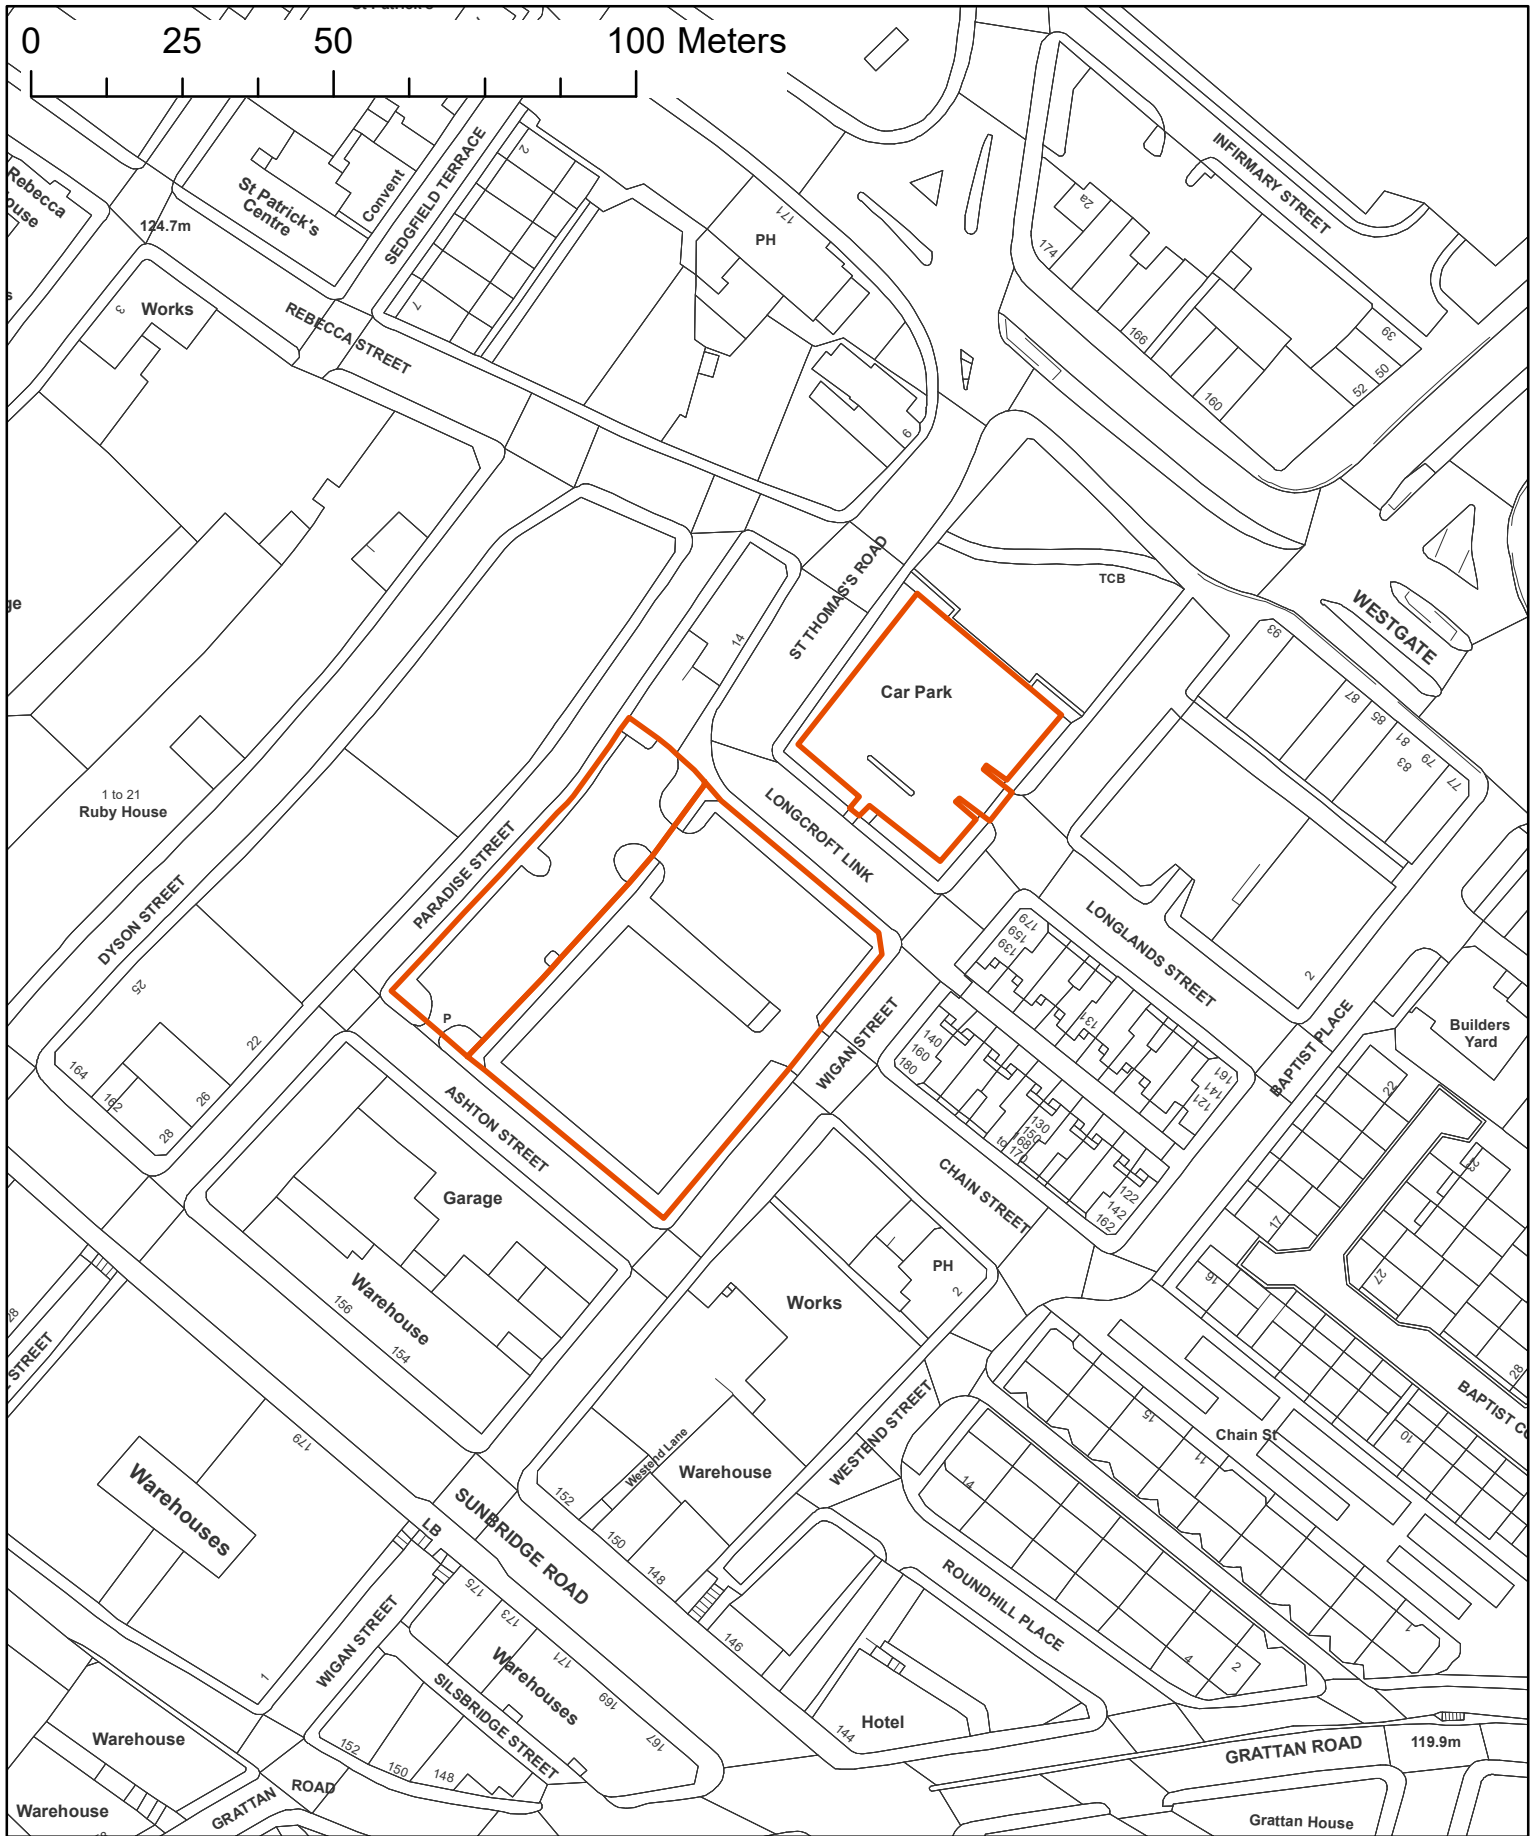

SE1533

Scale at A4
1:1,250

N



Plan Number: 212
Version: 1
Officer: KRL
Case Officer: KR
Date: 20/09/2021

© Crown copyright and database rights 2020 Ordnance



Corporate Resources

Estates & Property

1st Floor Argus Chambers