


Land to the Rear of 82 Sowden Road - ARN52889

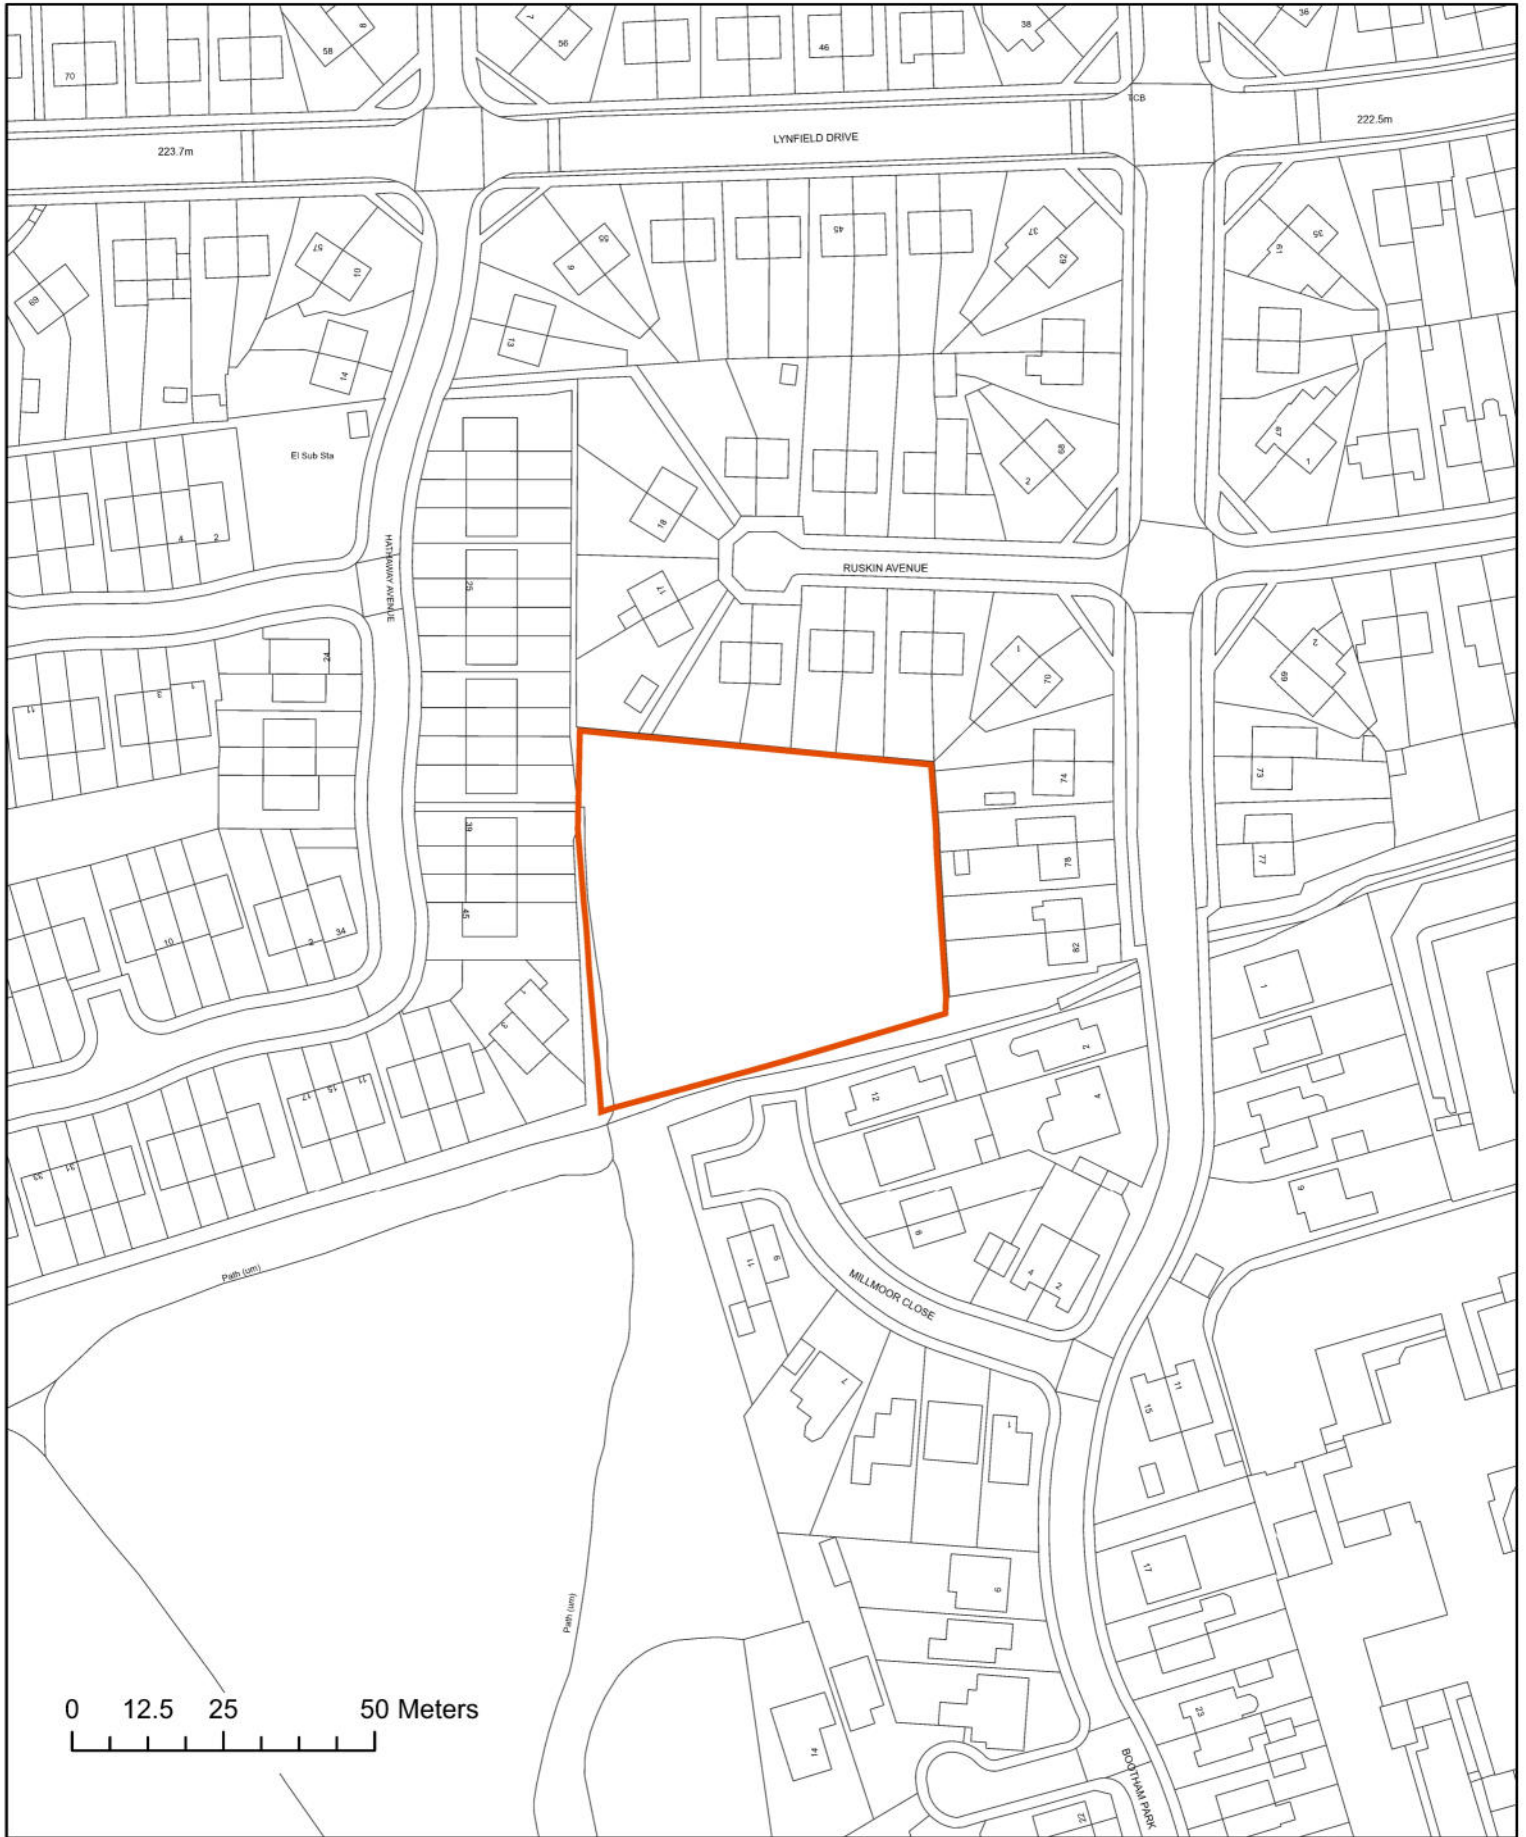

0 12.5 25 50 Meters



OS grid: SE1234
Post code: BD9 6EB

Scale at A4: 1:1,250

Plan Number: 1775
Version: 1
Officer: KRL
Case Officer: CM

Date: 10/07/2024 15:43

© Crown copyright and database rights 2023 Ordnance Survey
AC0000813459



Corporate Resources

Asset and Facilities Management

Britannia House