


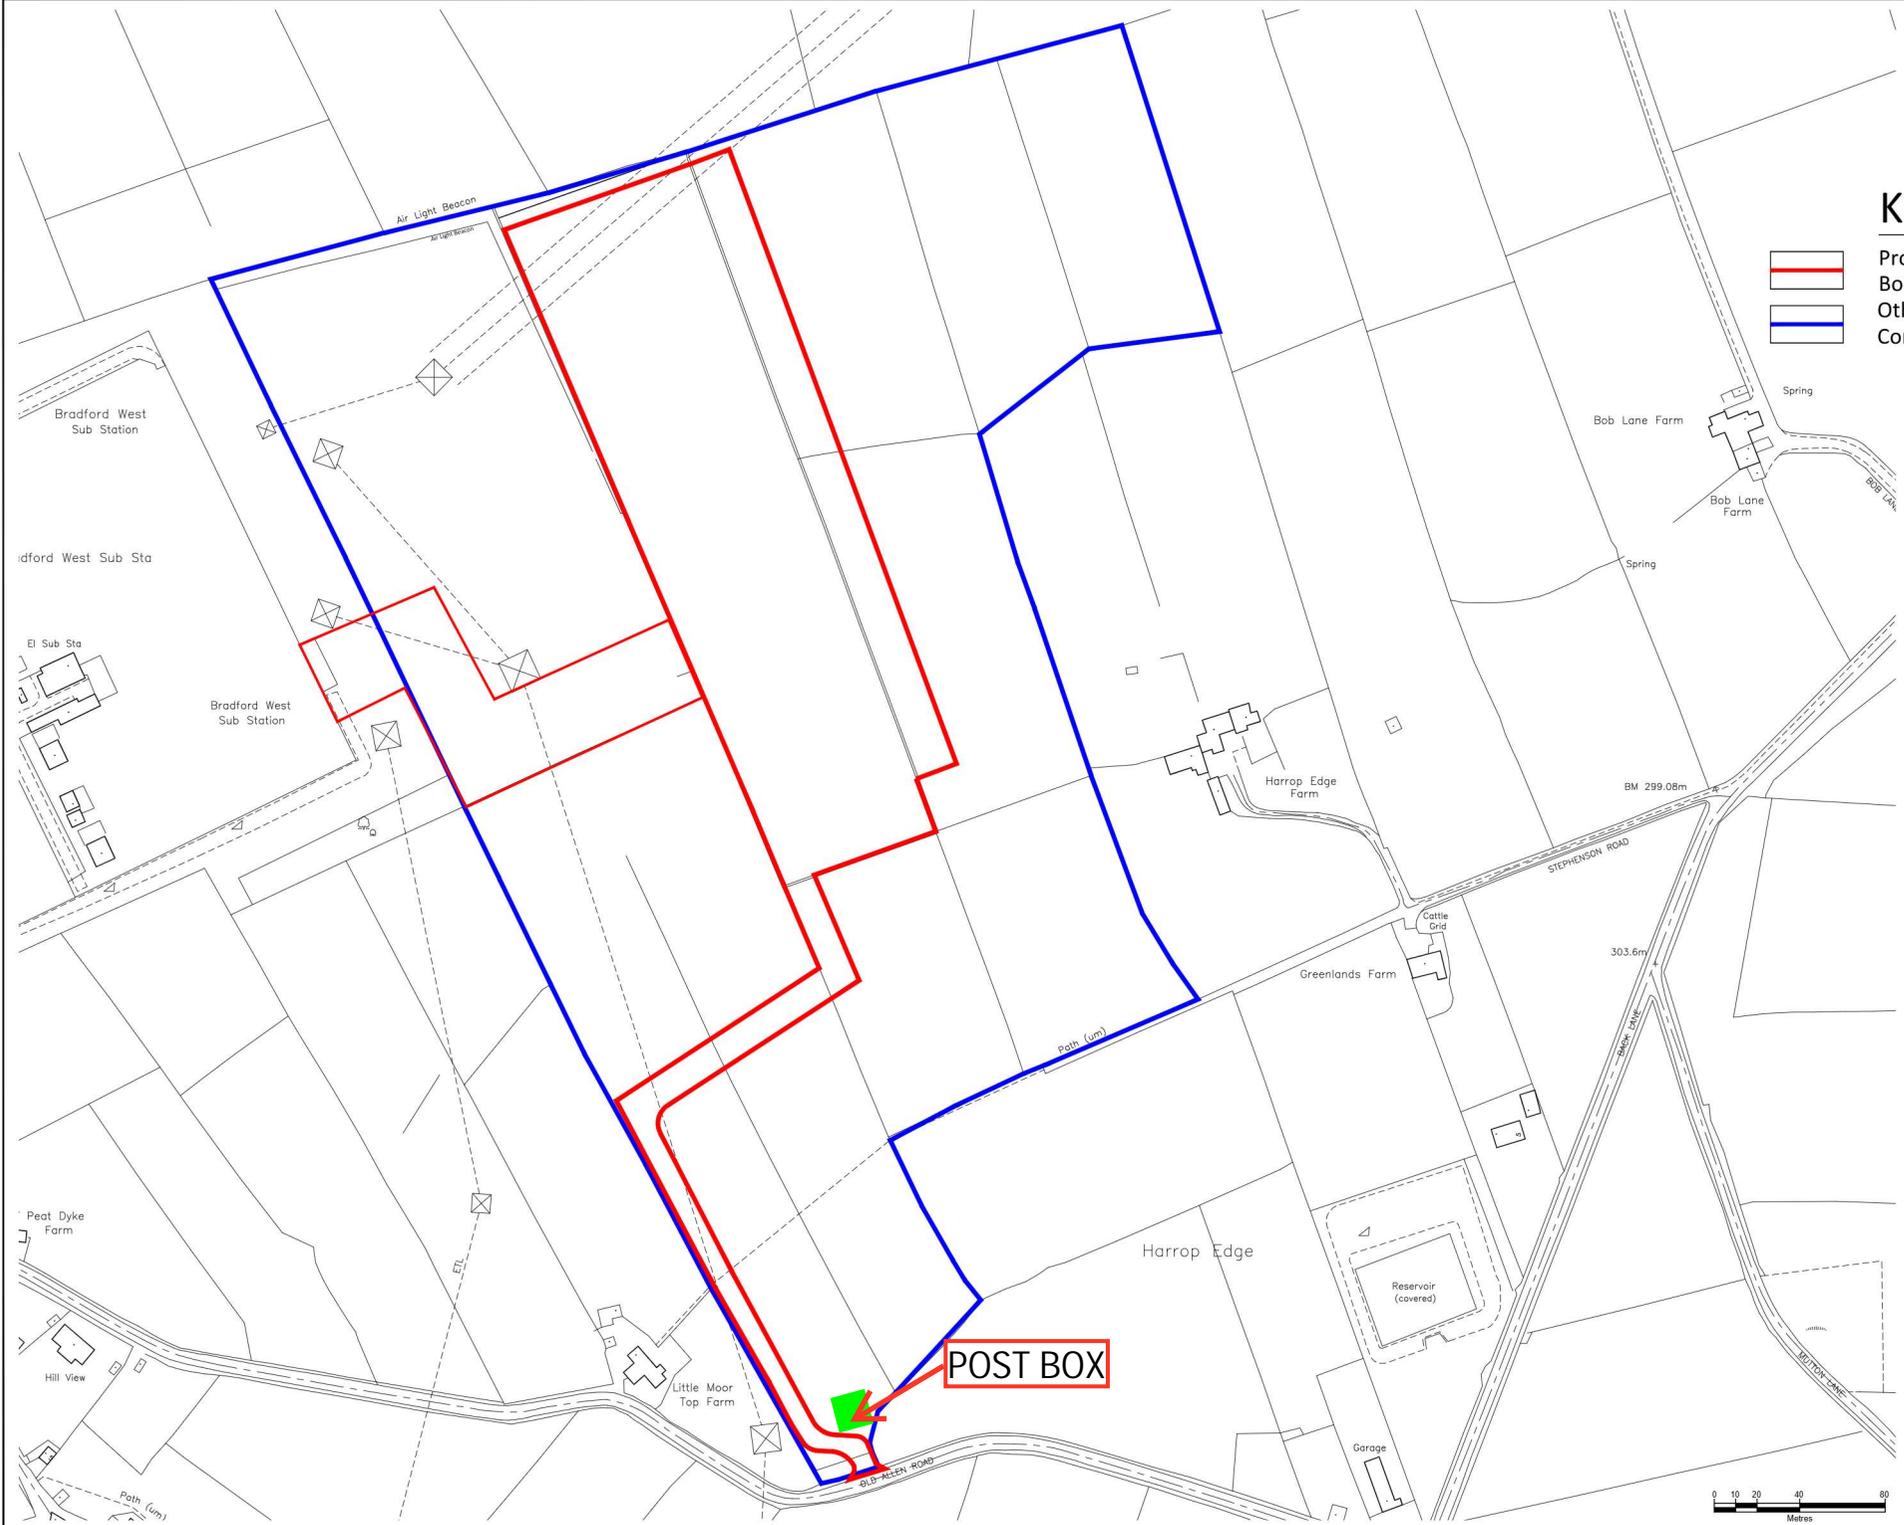

KEY

-  Proposed Red Line Boundary
-  Other Land Under the Control of the Applicant



Rev 'A' 02/02/2023
Red Line Boundary Amended.

Client 24 Power Ltd.
Project Bradford West Battery Storage
Title Location Plan and Red Line Boundary NGR 49935.43500 Nearest Post Code BD13 3RX
Scales: Plan 1:2500 Sheet Size A3
Date: September 2022
Drawing No: NG/ 20 / 01A