



Image of pebble seats



Image of seats



Example of Tree planted in paved area



Example of granite kerb to planting bed area



Image of 'Magma' granite paving

Legend


- Existing trees retained and protected for the duration of the works.
- Existing trees removed and protected for the duration of the works.
- Proposed trees
- Seats
- Litter bins
- Existing lighting in the car park retained.
- New lighting scheme for the rest of the site to Lighting Engineer specification.
- Existing Bollards to be retained
- Gardens with informal play
- Play wall/ feature
- Canopy extent and posts
- Bicycle hoops
- Proposed levels
- Existing levels
- 'Magma' granite paving slabs
- Existing paving and kerbs replaced or made good.



Bicycle hoops



Existing litter bins to be retained

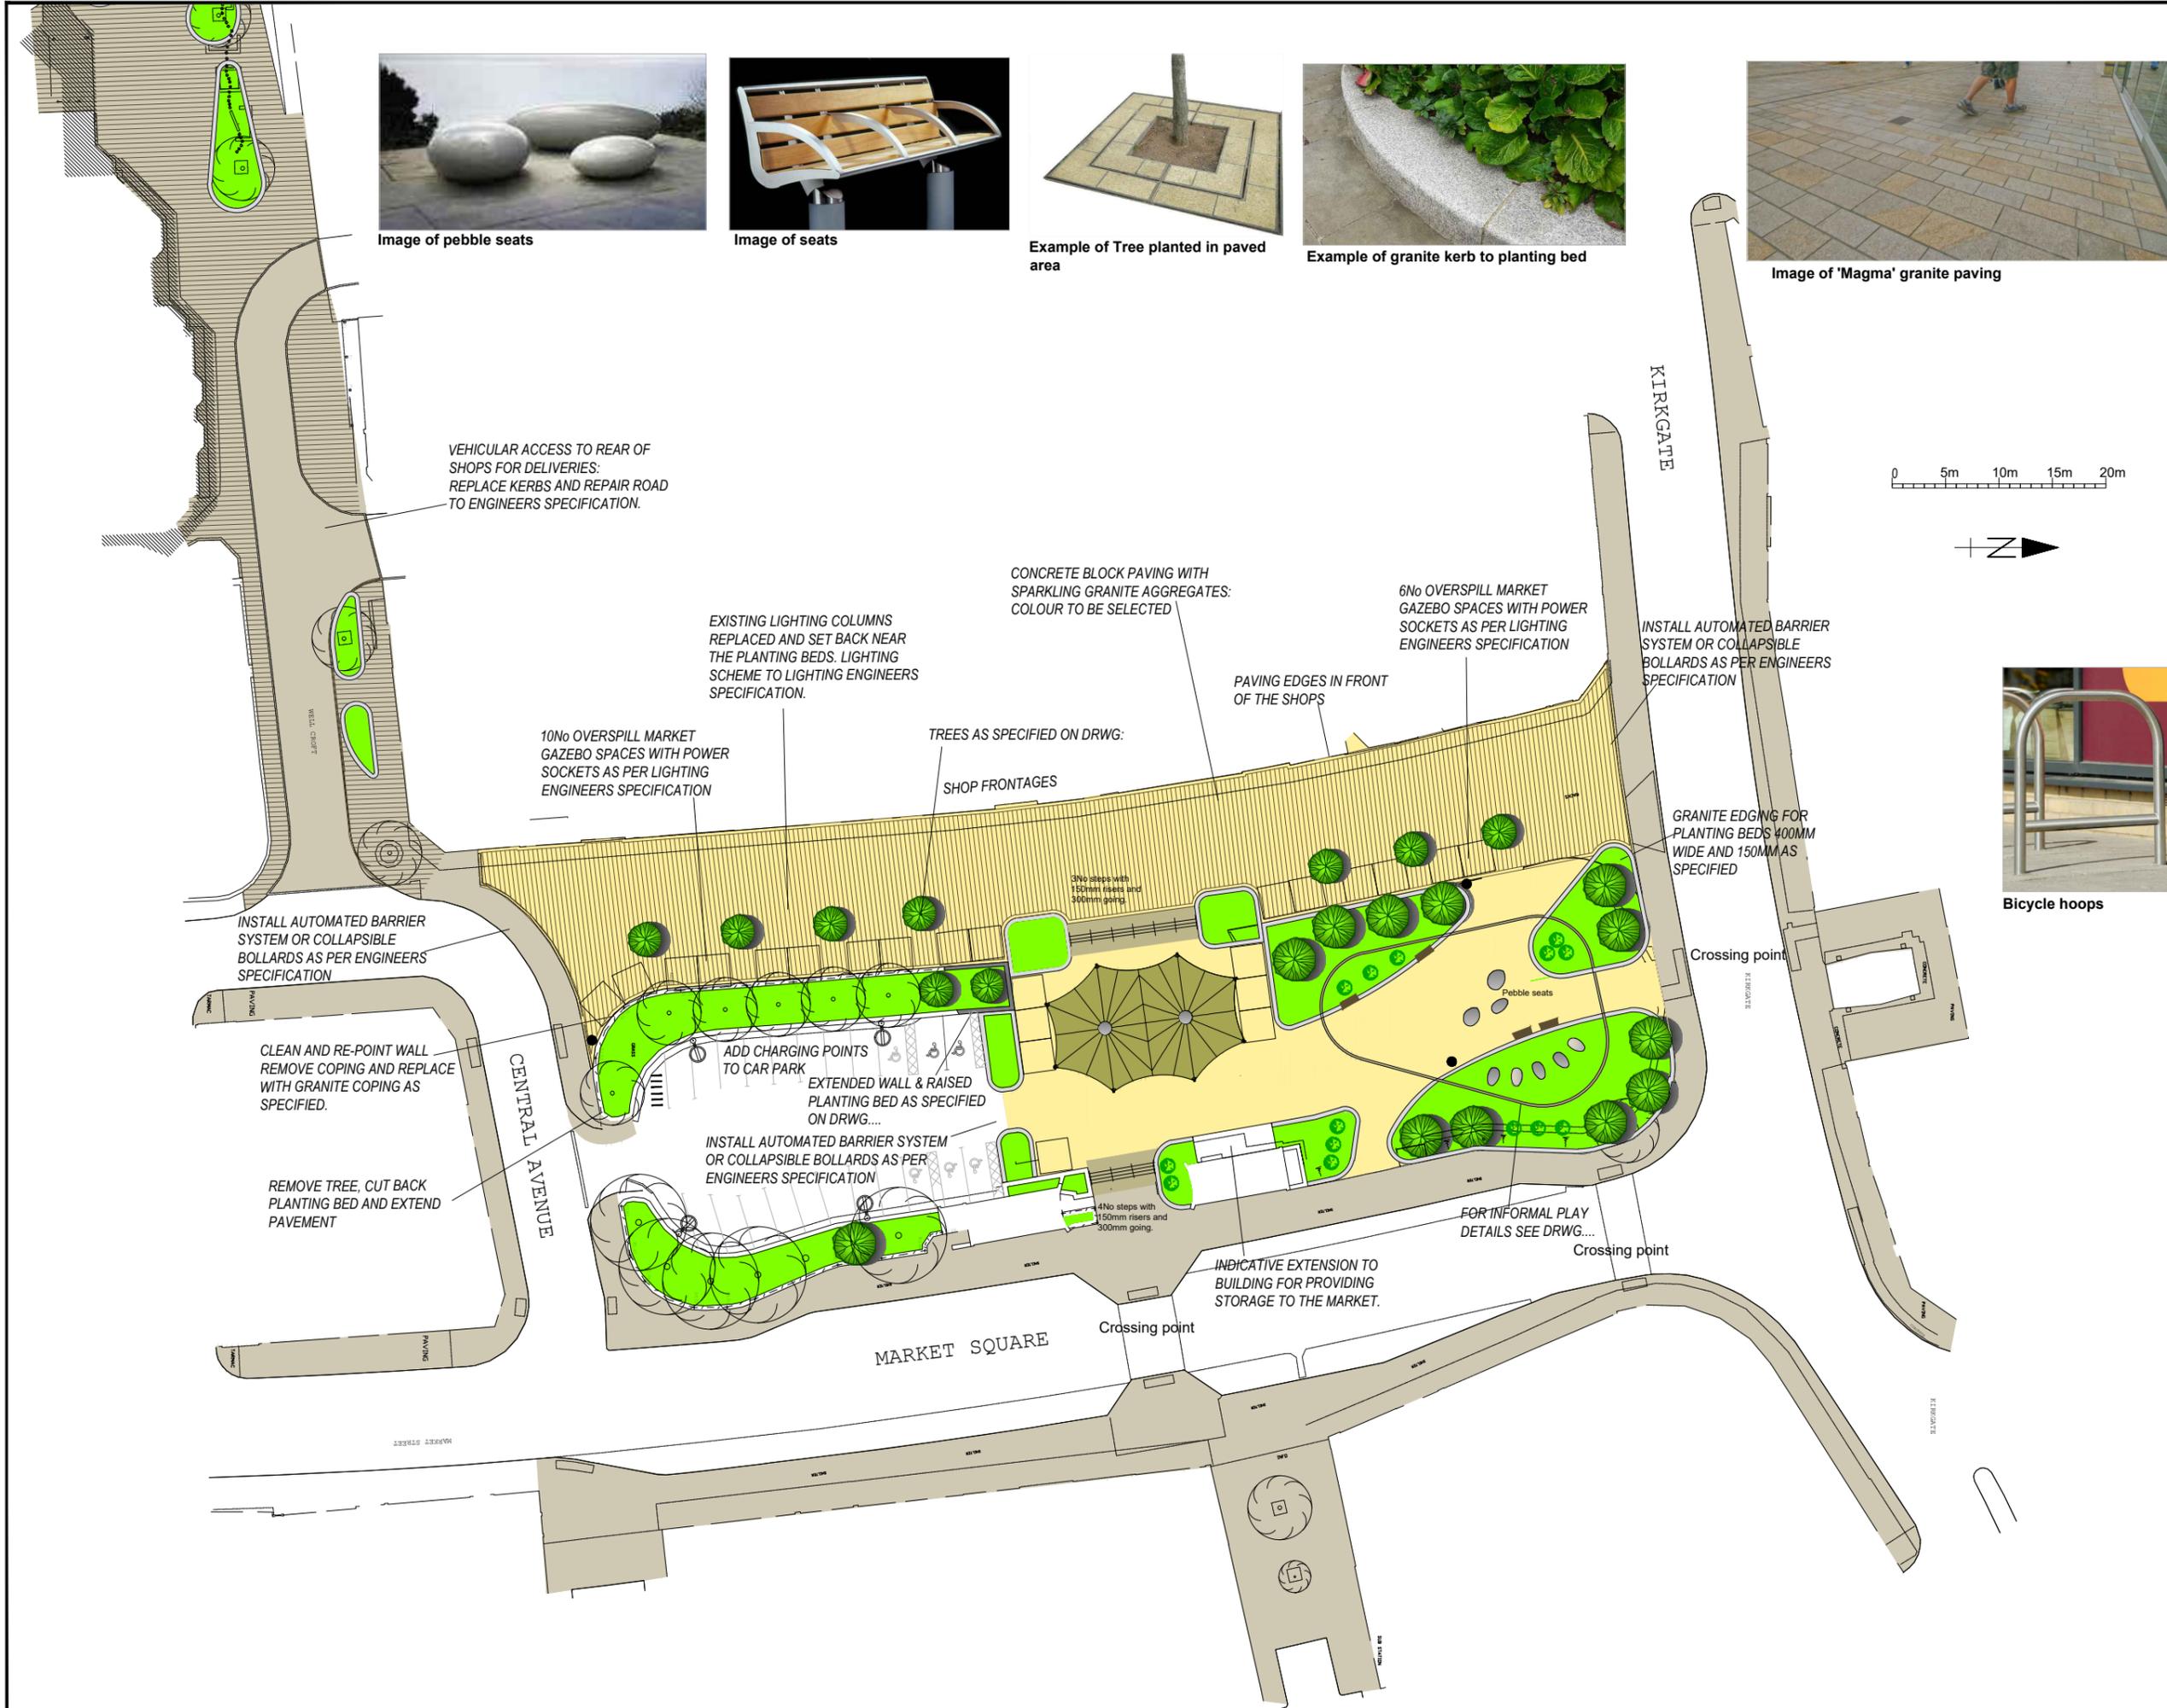

A	Original	MM	Apr '23
	Revision		
 <b>City of BRADFORD</b> METROPOLITAN DISTRICT COUNCIL Department of Place Strategic Director: David Shepherd Design Office Planning, Transportation & Highways Service Landscape, Design and Conservation 4th Floor Britannia House Hall Ings Bradford BD1 1HX			
Project			
Shipley Market Square			
Client			
---			
Engineer to Contract			
Design	Drawn	Checked	Released
TR/CB	TR		
Scale(s) @ A0	Approved	Date	
1:200		April 2023	
Drawing Title			
General Arrangement Drawing 1 of 2			
Drawing No.			
PTH/LDC/104547/GA 01			