


Land on Otley Road, Shipley - ARN51186

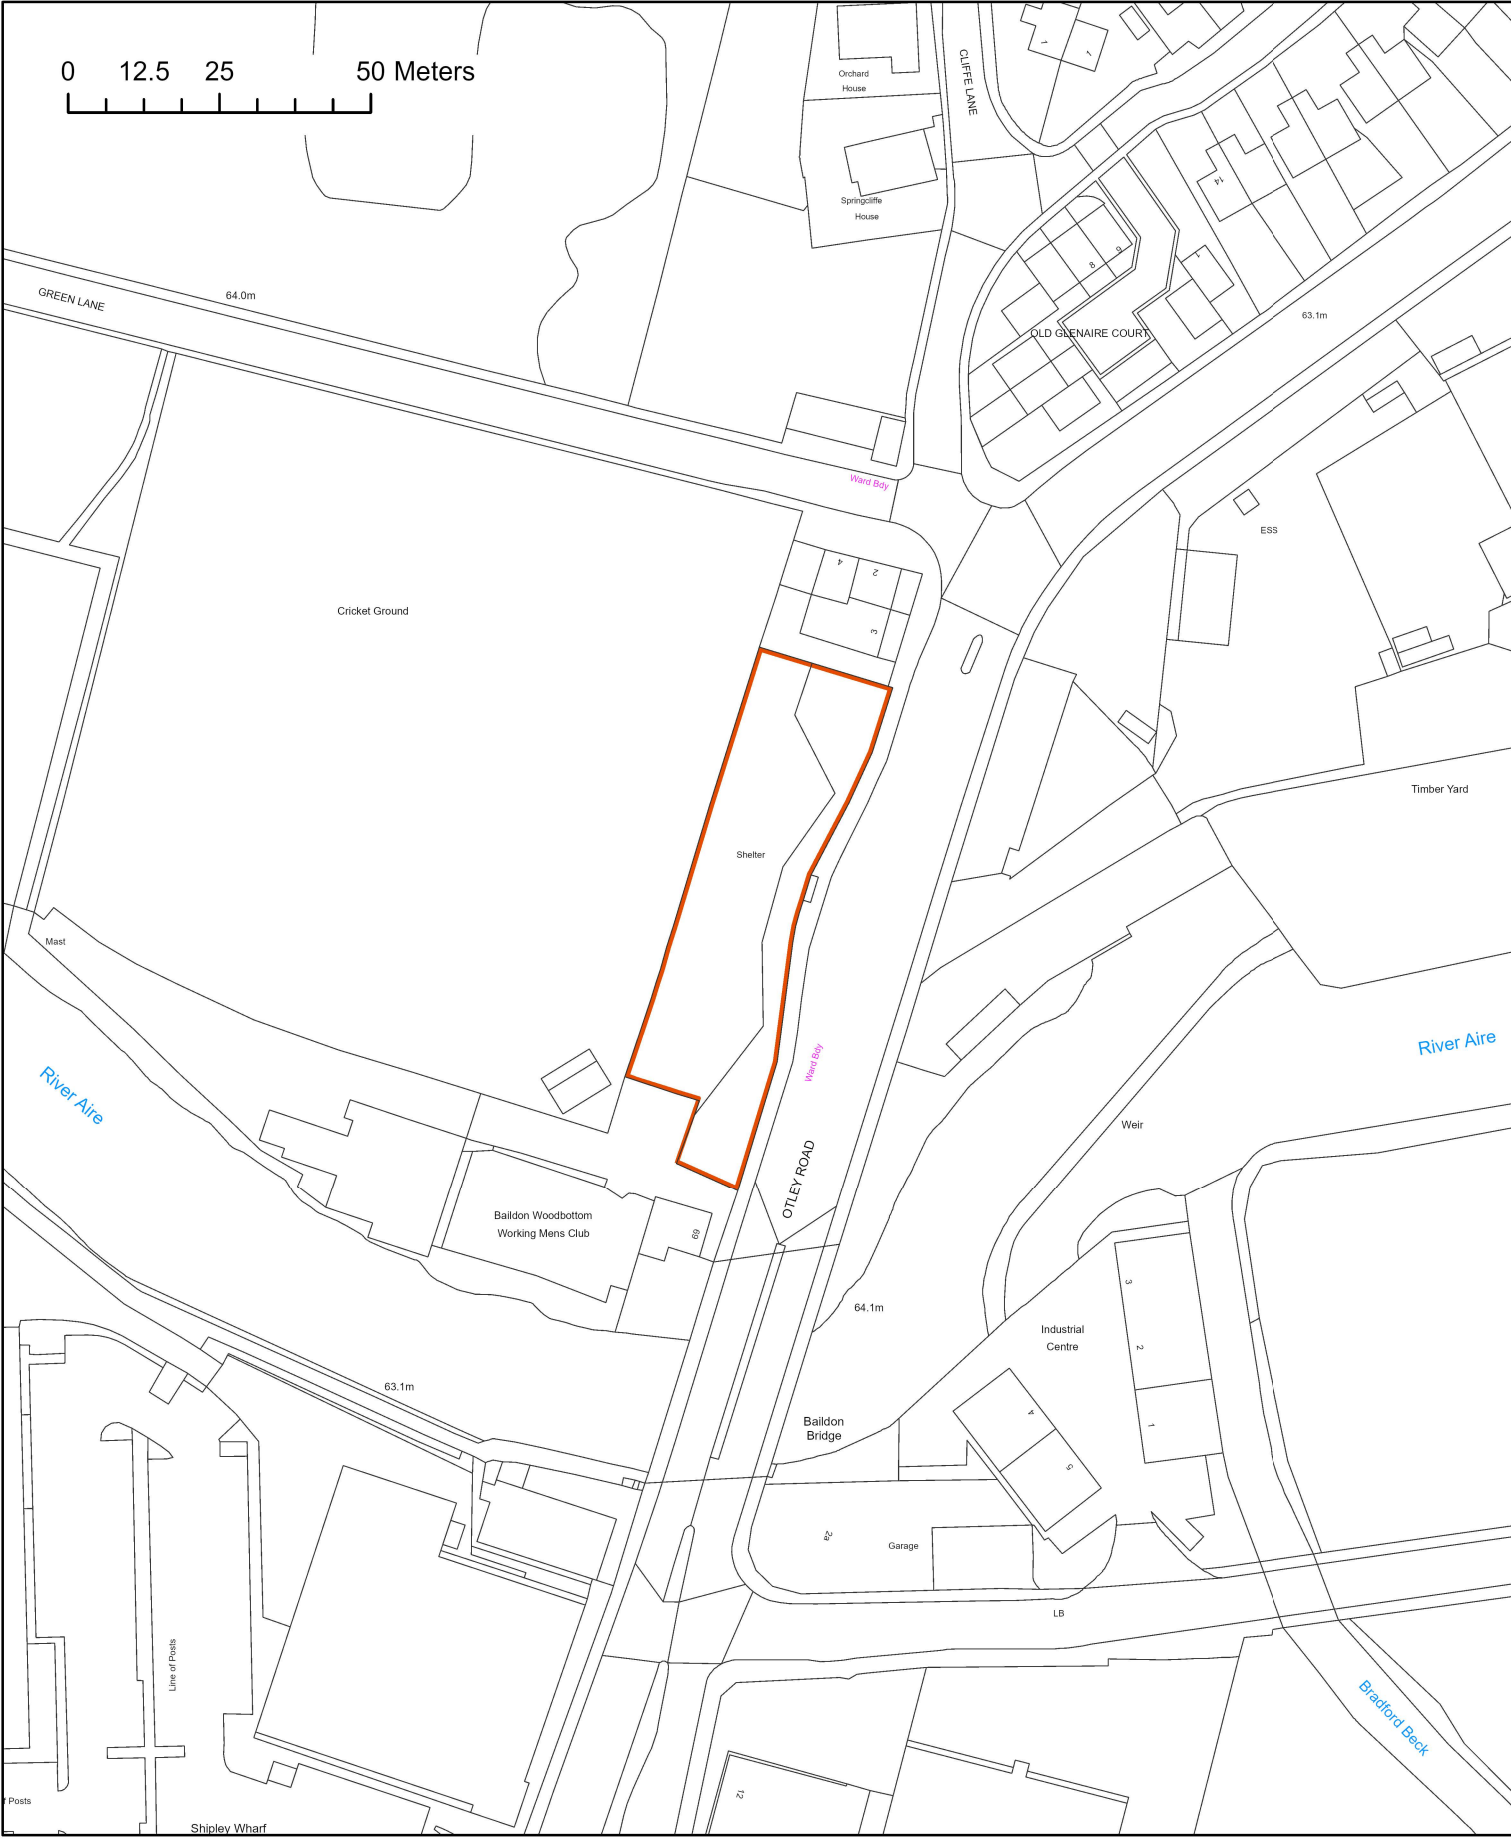

OS grid: SE1537  
Post code: BD17 7EP

Plan Number: 2463  
Version: 3  
Officer: KRL  
Case Officer: JP

Date: 19/05/2026 12:04

© Crown copyright and database rights 2023 Ordnance Survey  
AC0000813459



Corporate Resources

Asset and Facilities Management

Britannia House

Scale at A4: 1:1,250