


Allerton Lane/Merrivale Road – ARN 53278

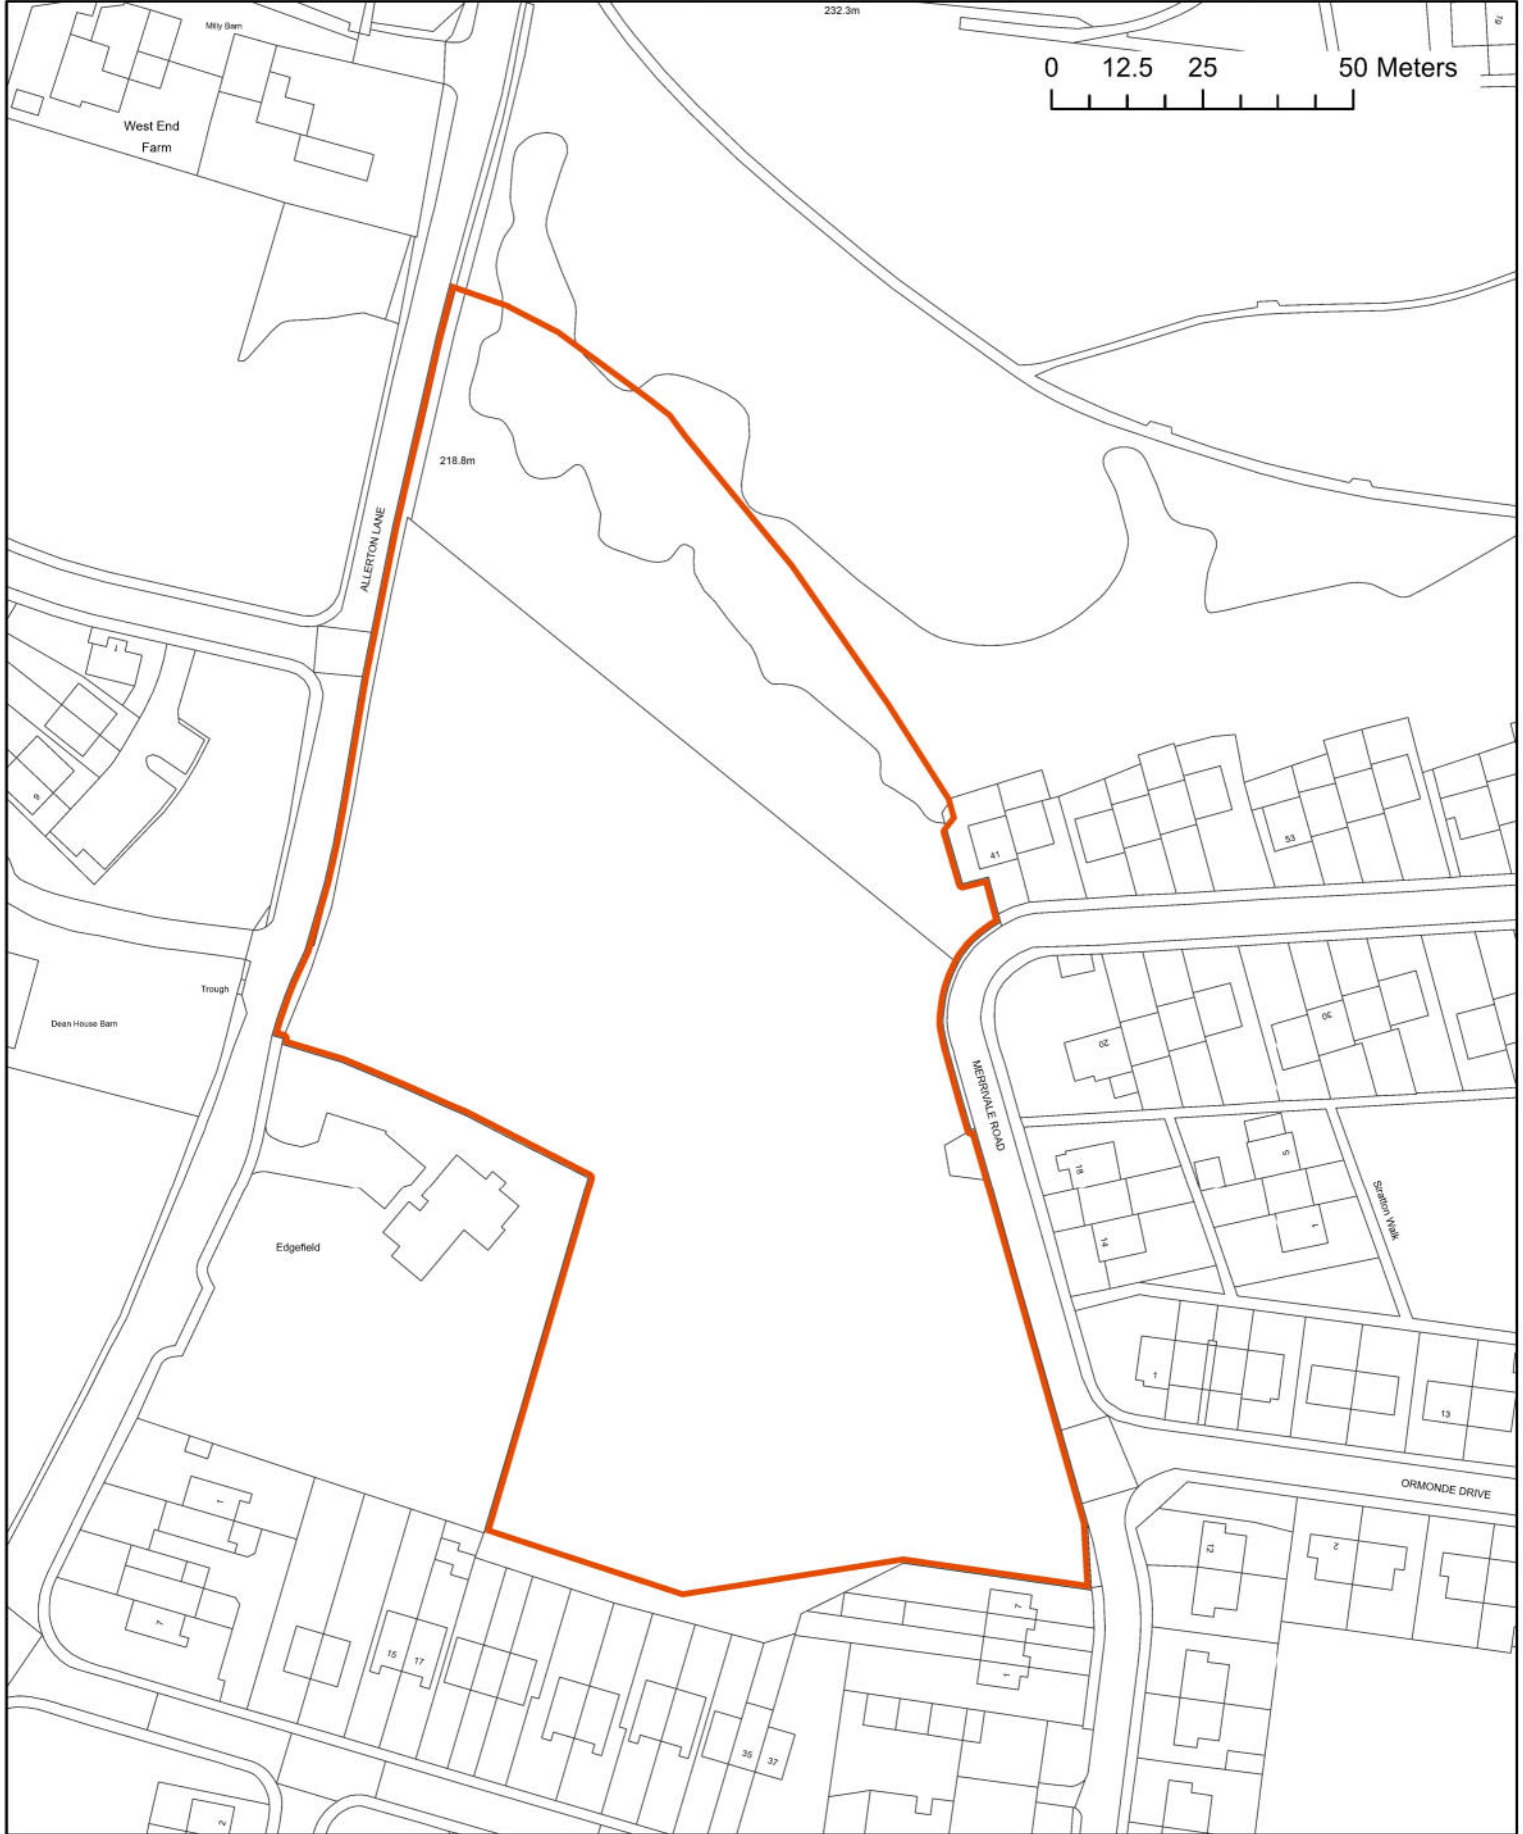

N OS grid: SE1133
Post code: BD15 7SL



Scale at A4: 1:1,250

Plan Number: 1703
Version: 1
Officer: KRL
Case Officer: MGB

Date: 16/05/2024 07:00

© Crown copyright and database rights 2023 Ordnance Survey
AC0000813459



Corporate Resources

Asset and Facilities Management

Britannia House