


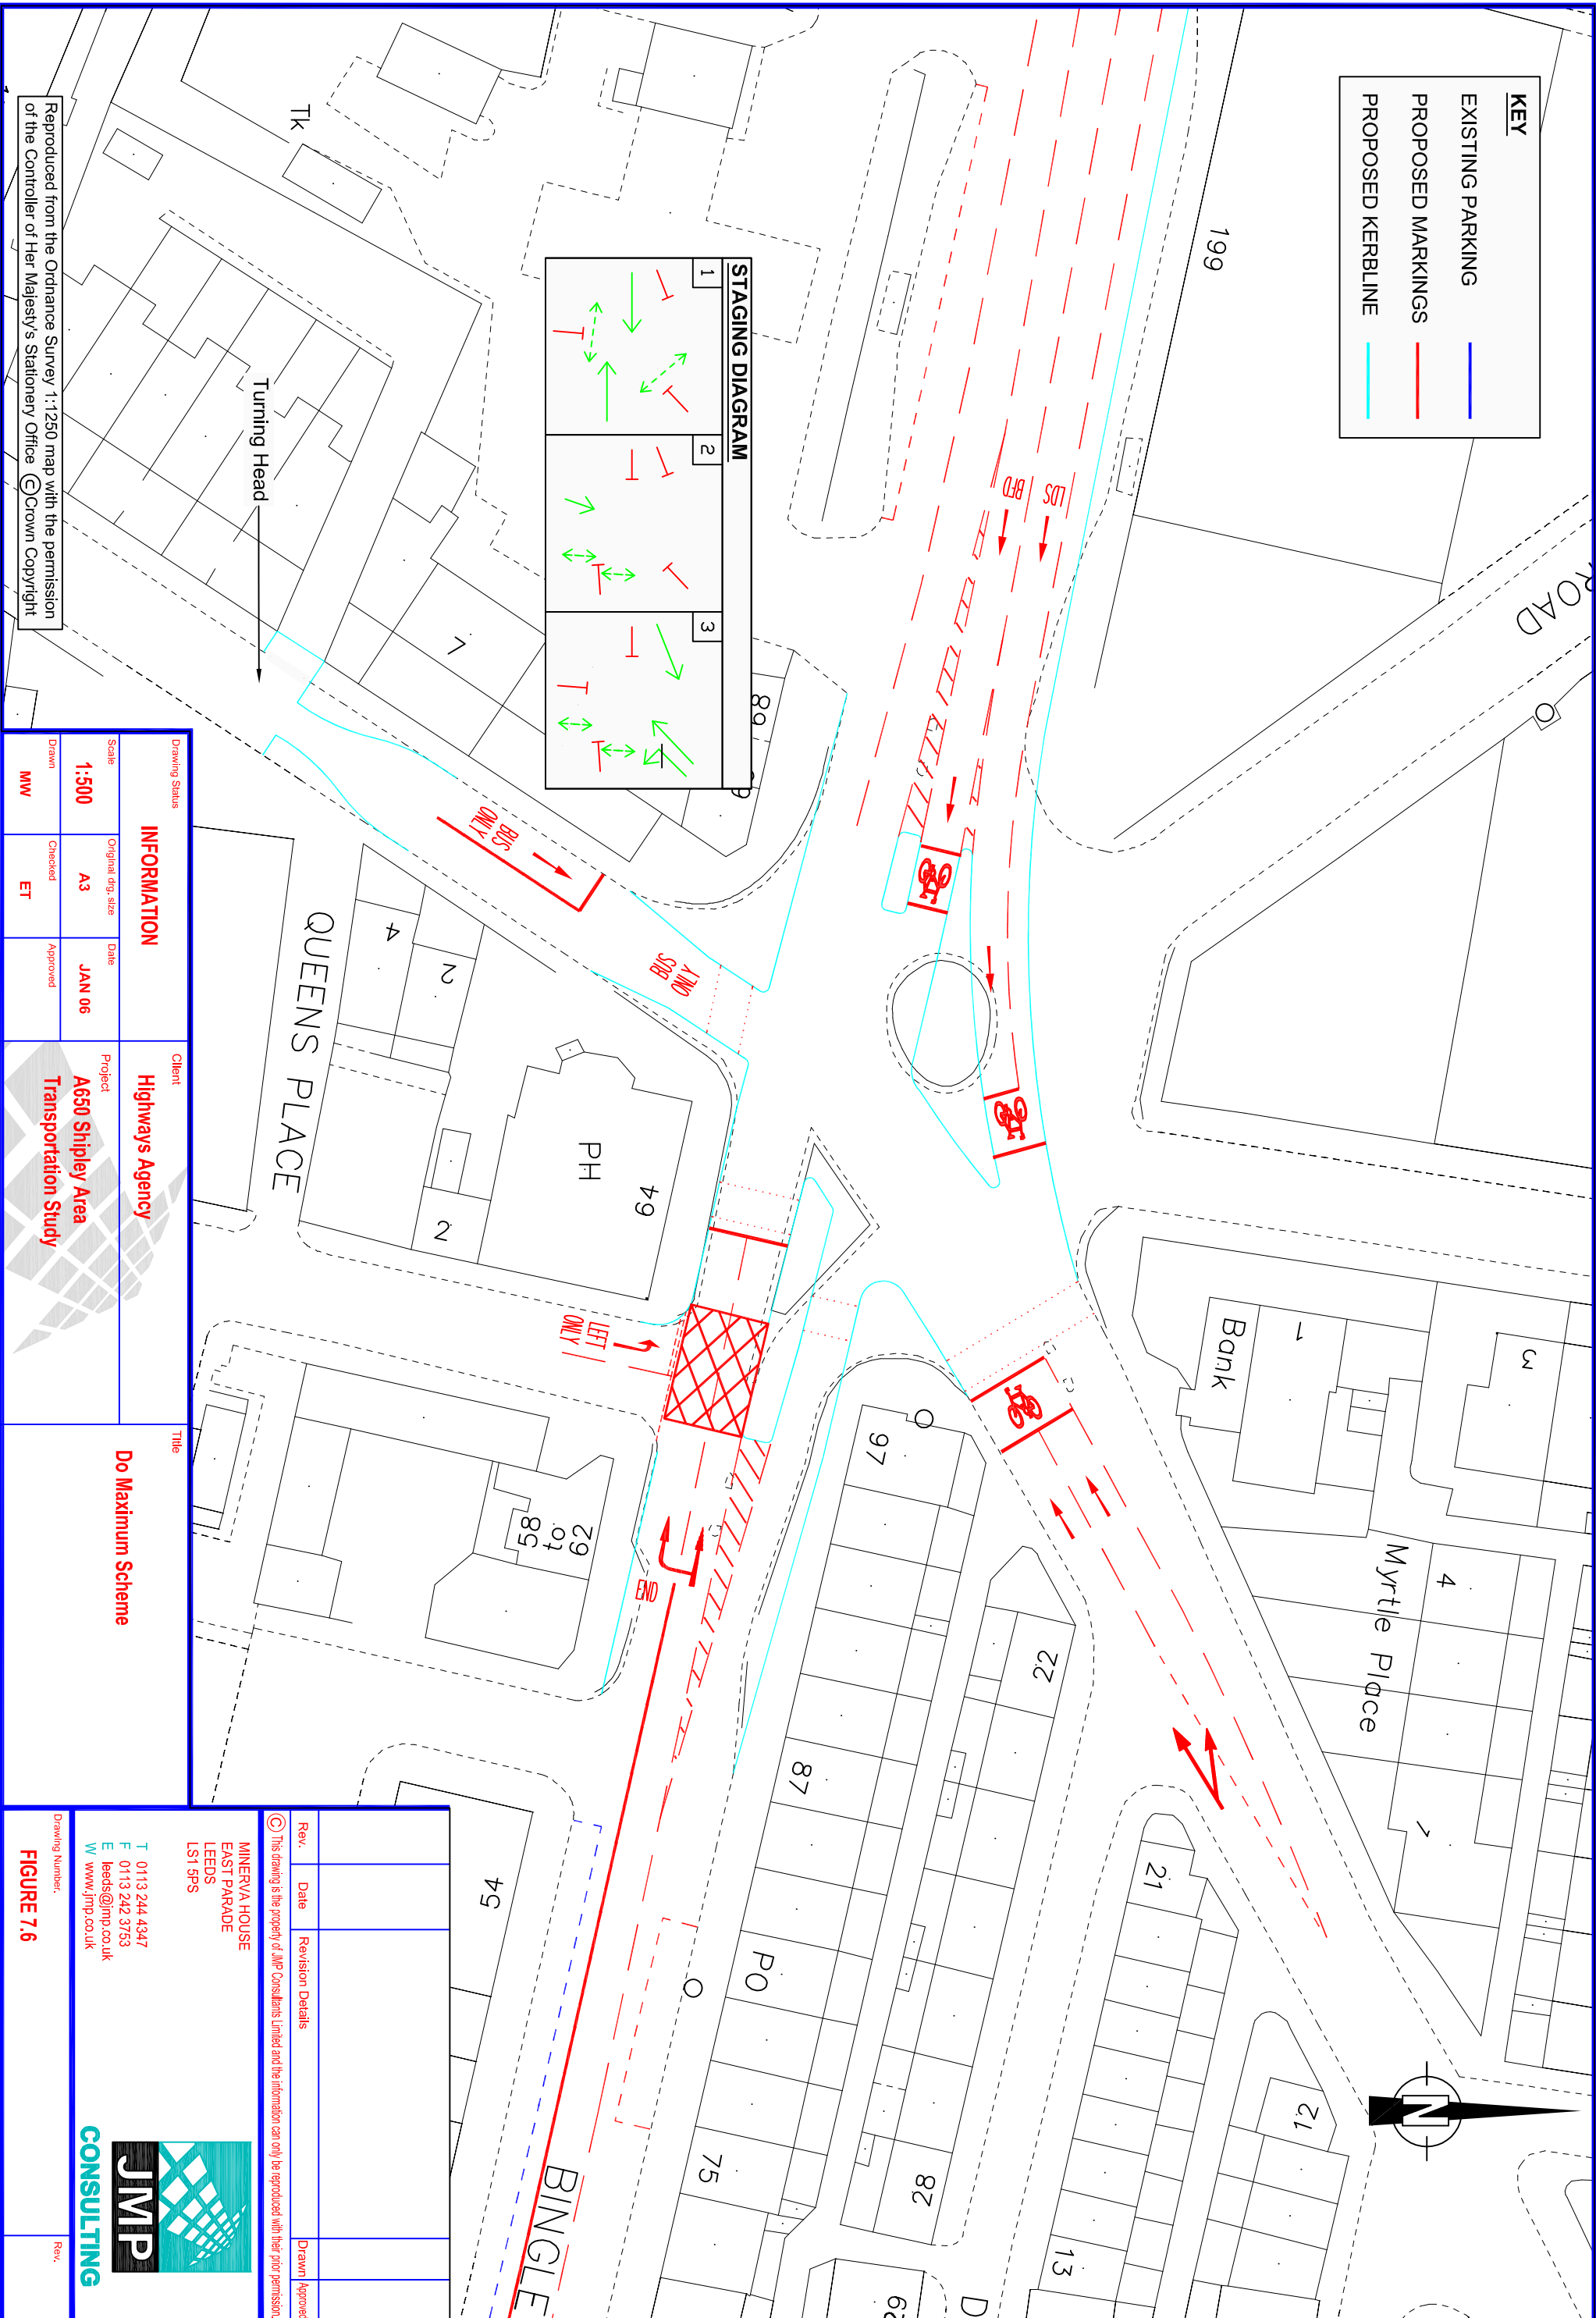


KEY	
	EXISTING PARKING
	PROPOSED MARKINGS
	PROPOSED KERBLINE



Drawing Status		Client		Title	
Scale	Original dwg. size	Date	Project	Do Maximum Scheme	
1:500	A3	JAN 06	Highways Agency A650 Shipley Area Transportation Study		
Drawn	Checked	Approved			
MW	ET				

Rev.	Date	Revision Details	Drawn	Approved

© This drawing is the property of JMP Consultants Limited and the information can only be reproduced with their prior permission.

MINERVA HOUSE
EAST PARADE
LEEDS
LS1 3PS

T 0113 244 4347
F 0113 242 3753
E leads@jmp.co.uk
W www.jmp.co.uk

JMP CONSULTING

Drawing Number: **FIGURE 7.6**

Reproduced from the Ordnance Survey 1:1250 map with the permission of the Controller of Her Majesty's Stationery Office © Crown Copyright