



# THE CITY OF BRADFORD METROPOLITAN DISTRICT COUNCIL (A650 HARD INGS ROAD IMPROVEMENT, KEIGHLEY) (SIDE ROADS) ORDER 2017

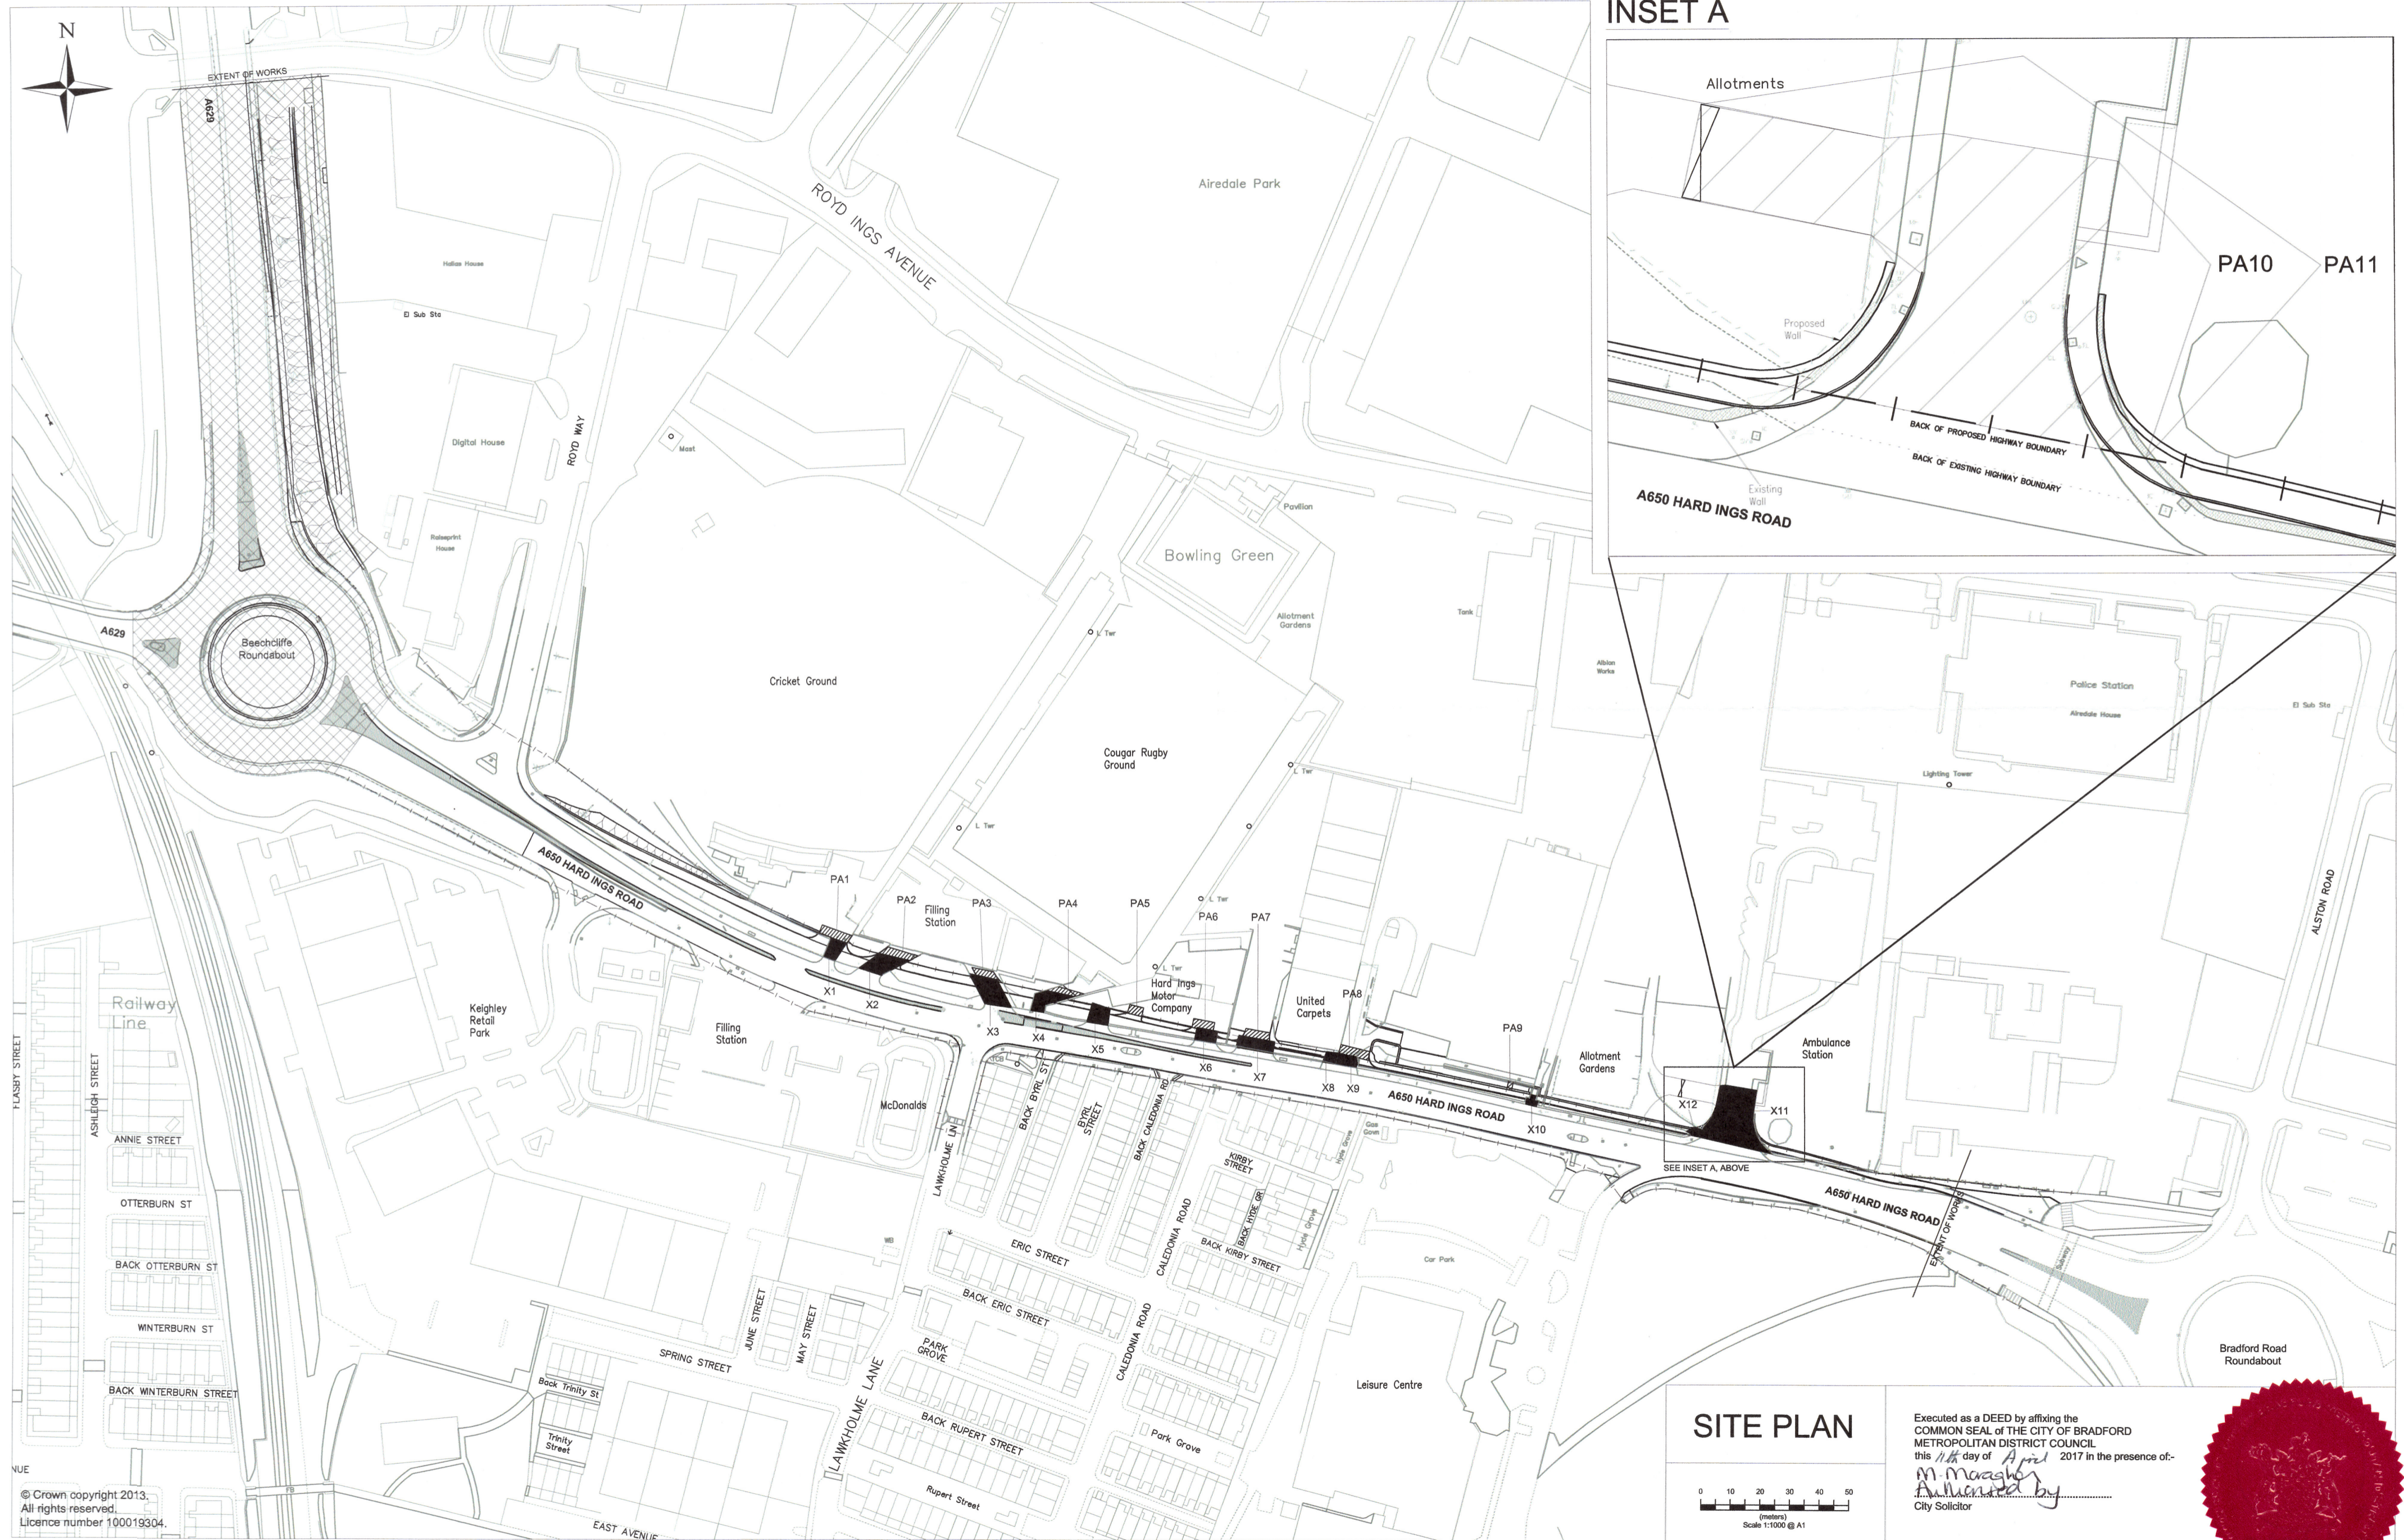

INSET A

## SITE PLAN

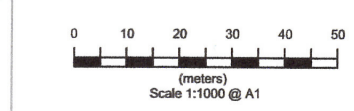

Executed as a DEED by affixing the COMMON SEAL OF THE CITY OF BRADFORD METROPOLITAN DISTRICT COUNCIL this 11th day of April 2017 in the presence of:  
*M. Massey*  
 Authenticated by  
 City Solicitor

