


THE CITY OF BRADFORD METROPOLITAN DISTRICT COUNCIL
 (A650 HARD INGS ROAD IMPROVEMENT, KEIGHLEY) (SIDE ROADS) ORDER 2017

APPENDIX 4
 PLAN 4

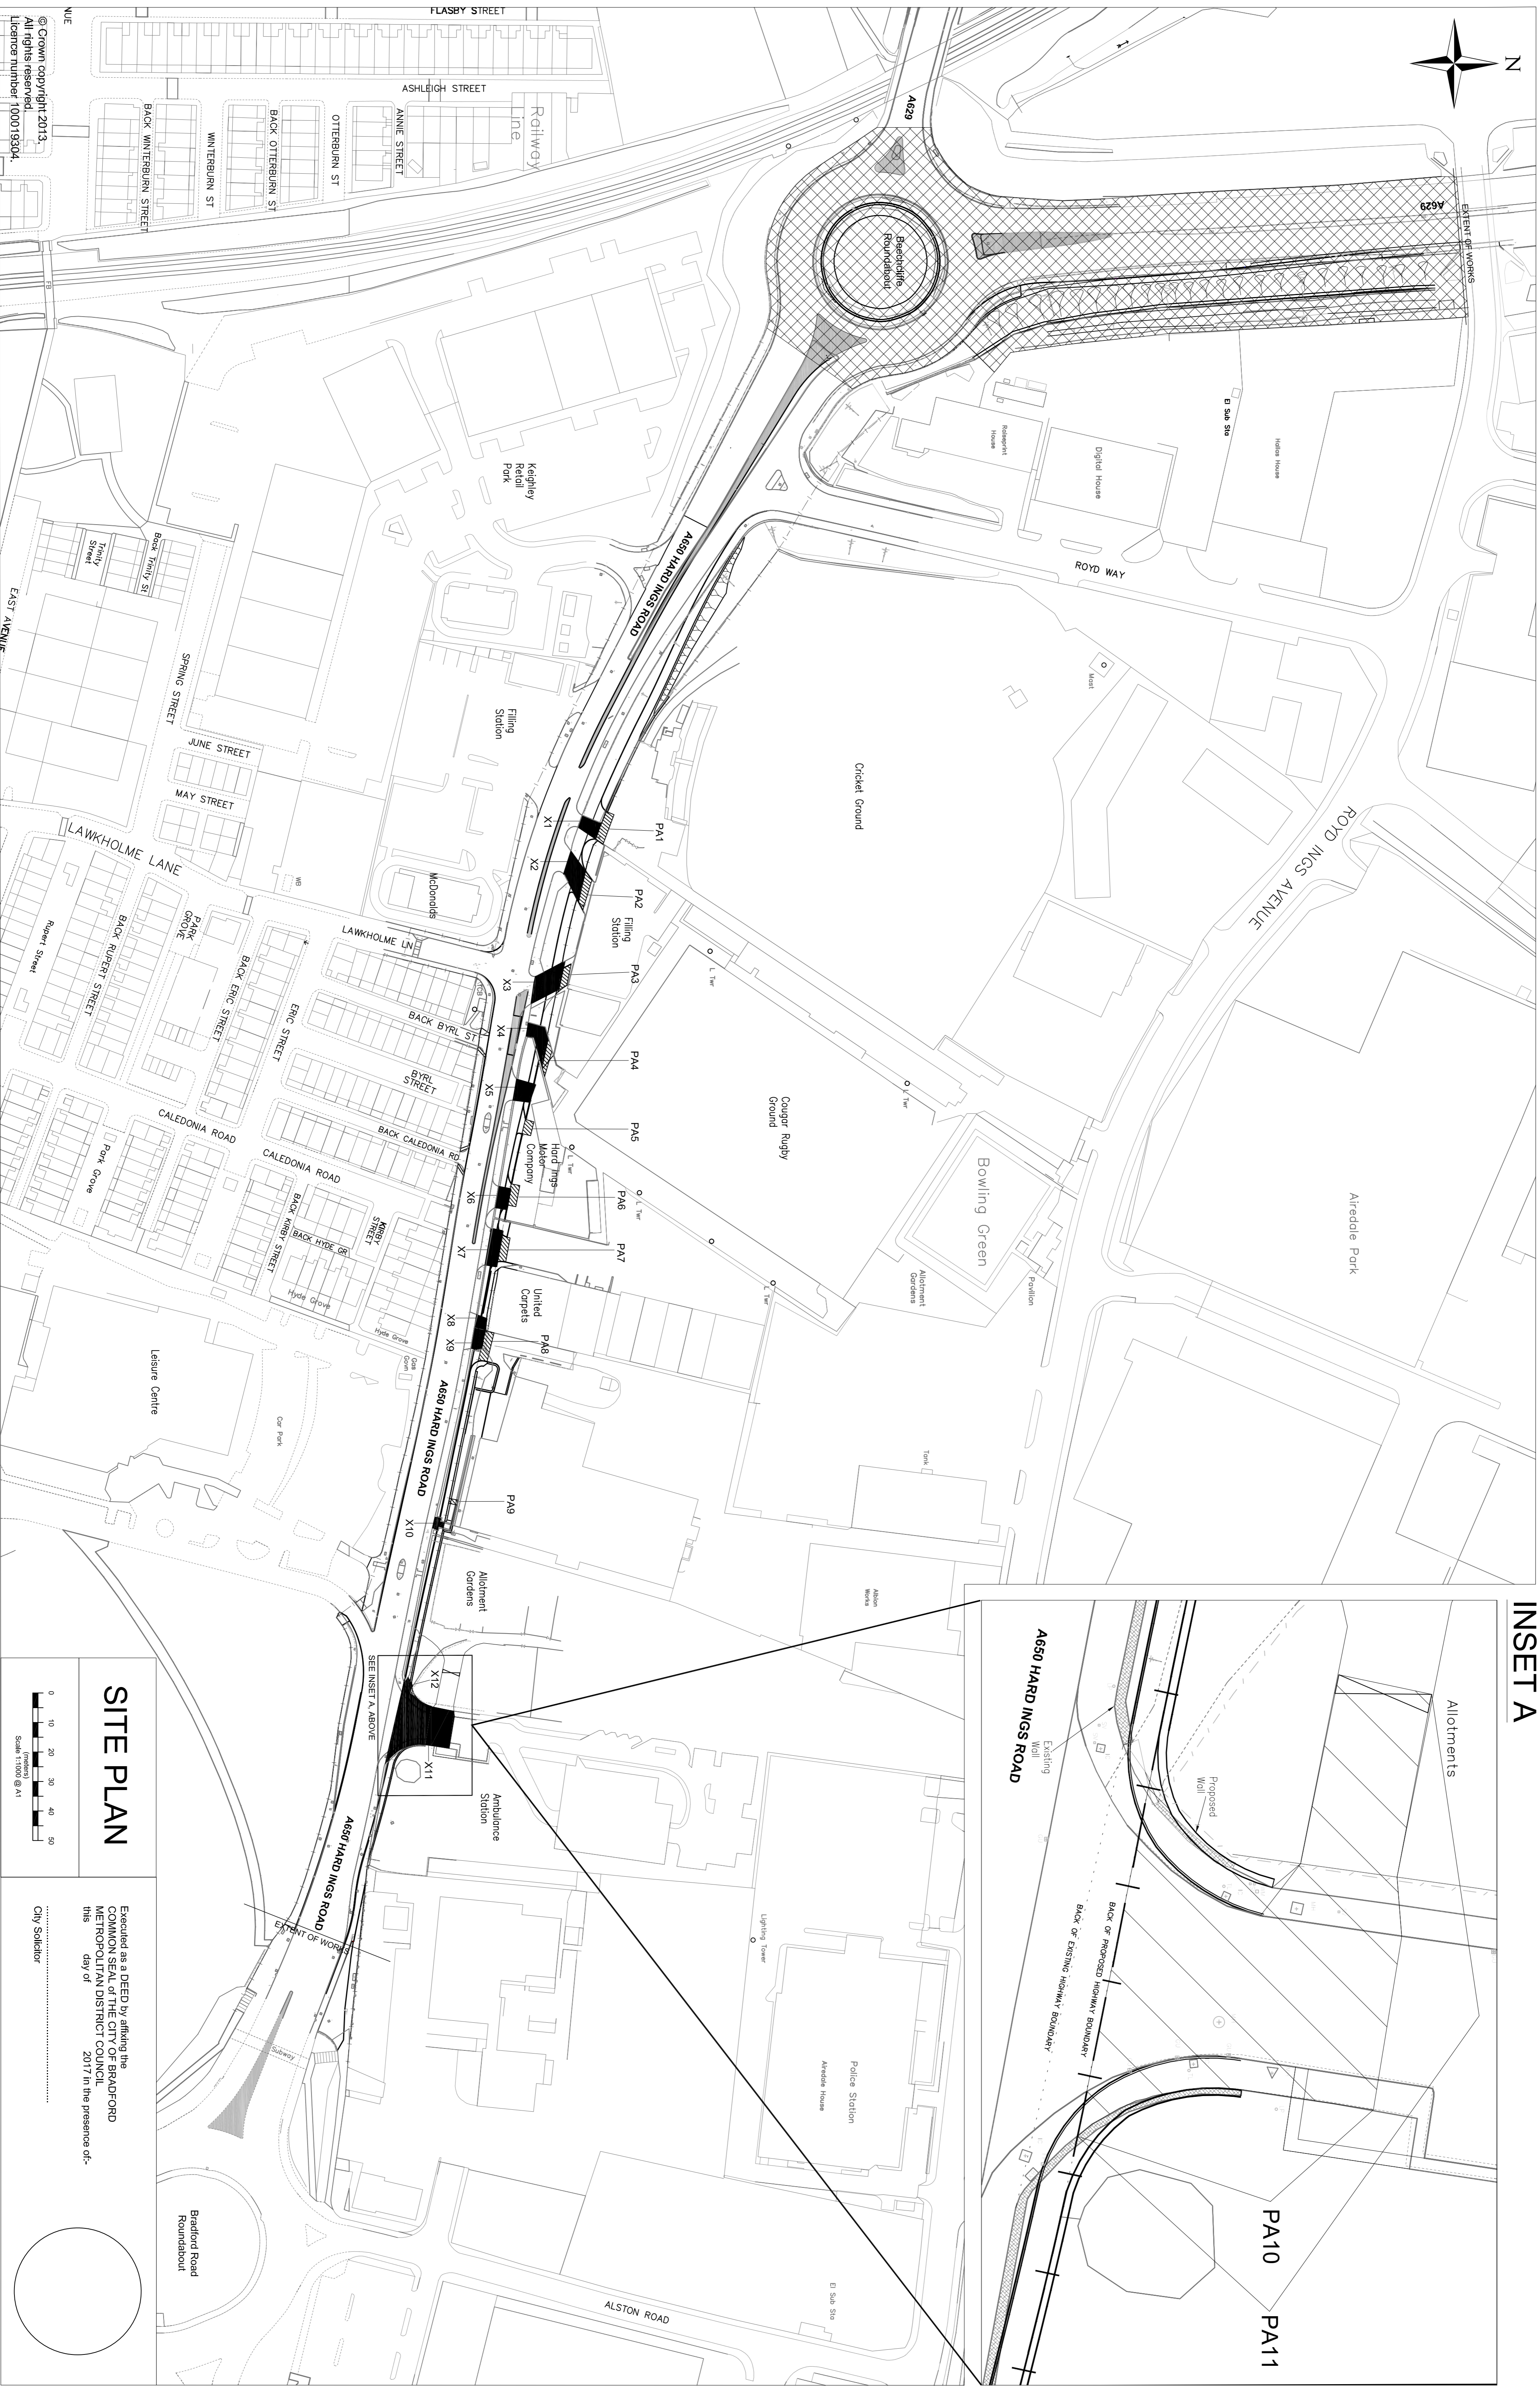

INSET A

SITE PLAN

Executed as a DEED by affixing the COMMON SEAL of the CITY OF BRADFORD METROPOLITAN DISTRICT COUNCIL this day of 2017 in the presence of-

City Solicitor

© Crown copyright 2013.
 All rights reserved.
 Licence number 100019304.