


LOW LEVEL CAR PARK
MANOEUVRE: RIGHT IN
(EXCAVATION PHASE 2)

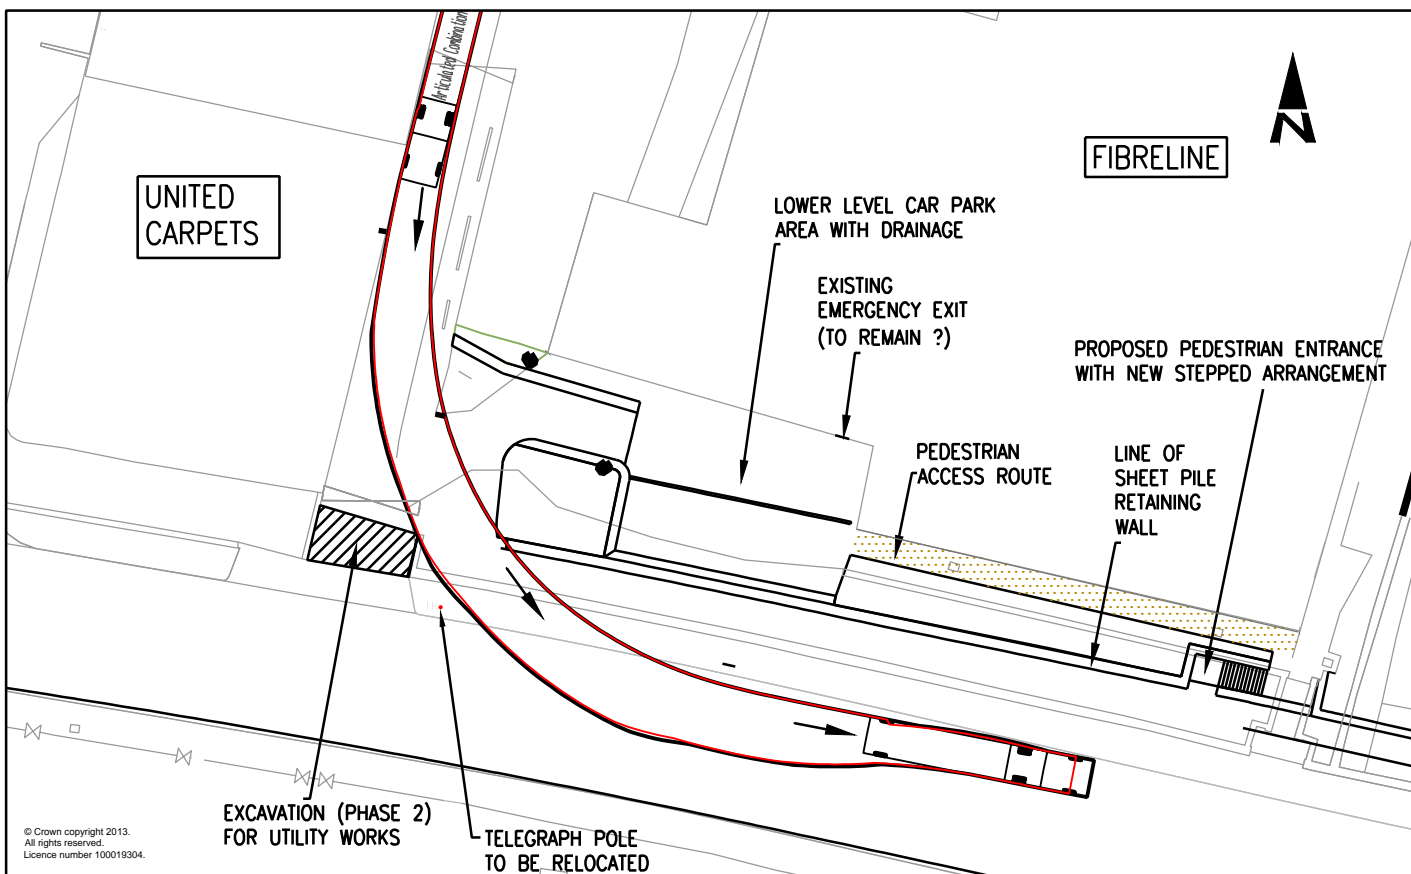

LOW LEVEL CAR PARK
MANOEUVRE: LEFT OUT
(EXCAVATION PHASE 2)

**Draft for Illustrative
Purposes Only**

NOT TO SCALE
DATE: 03/08/2017