


HM LAND REGISTRY		TITLE NUMBER	
		WYK 490136	
ORDNANCE SURVEY PLAN REFERENCE	SE1041	SECTION	Scale 1/2500
COUNTY WEST YORKSHIRE	DISTRICT BRADFORD	© Crown copyright 1991	

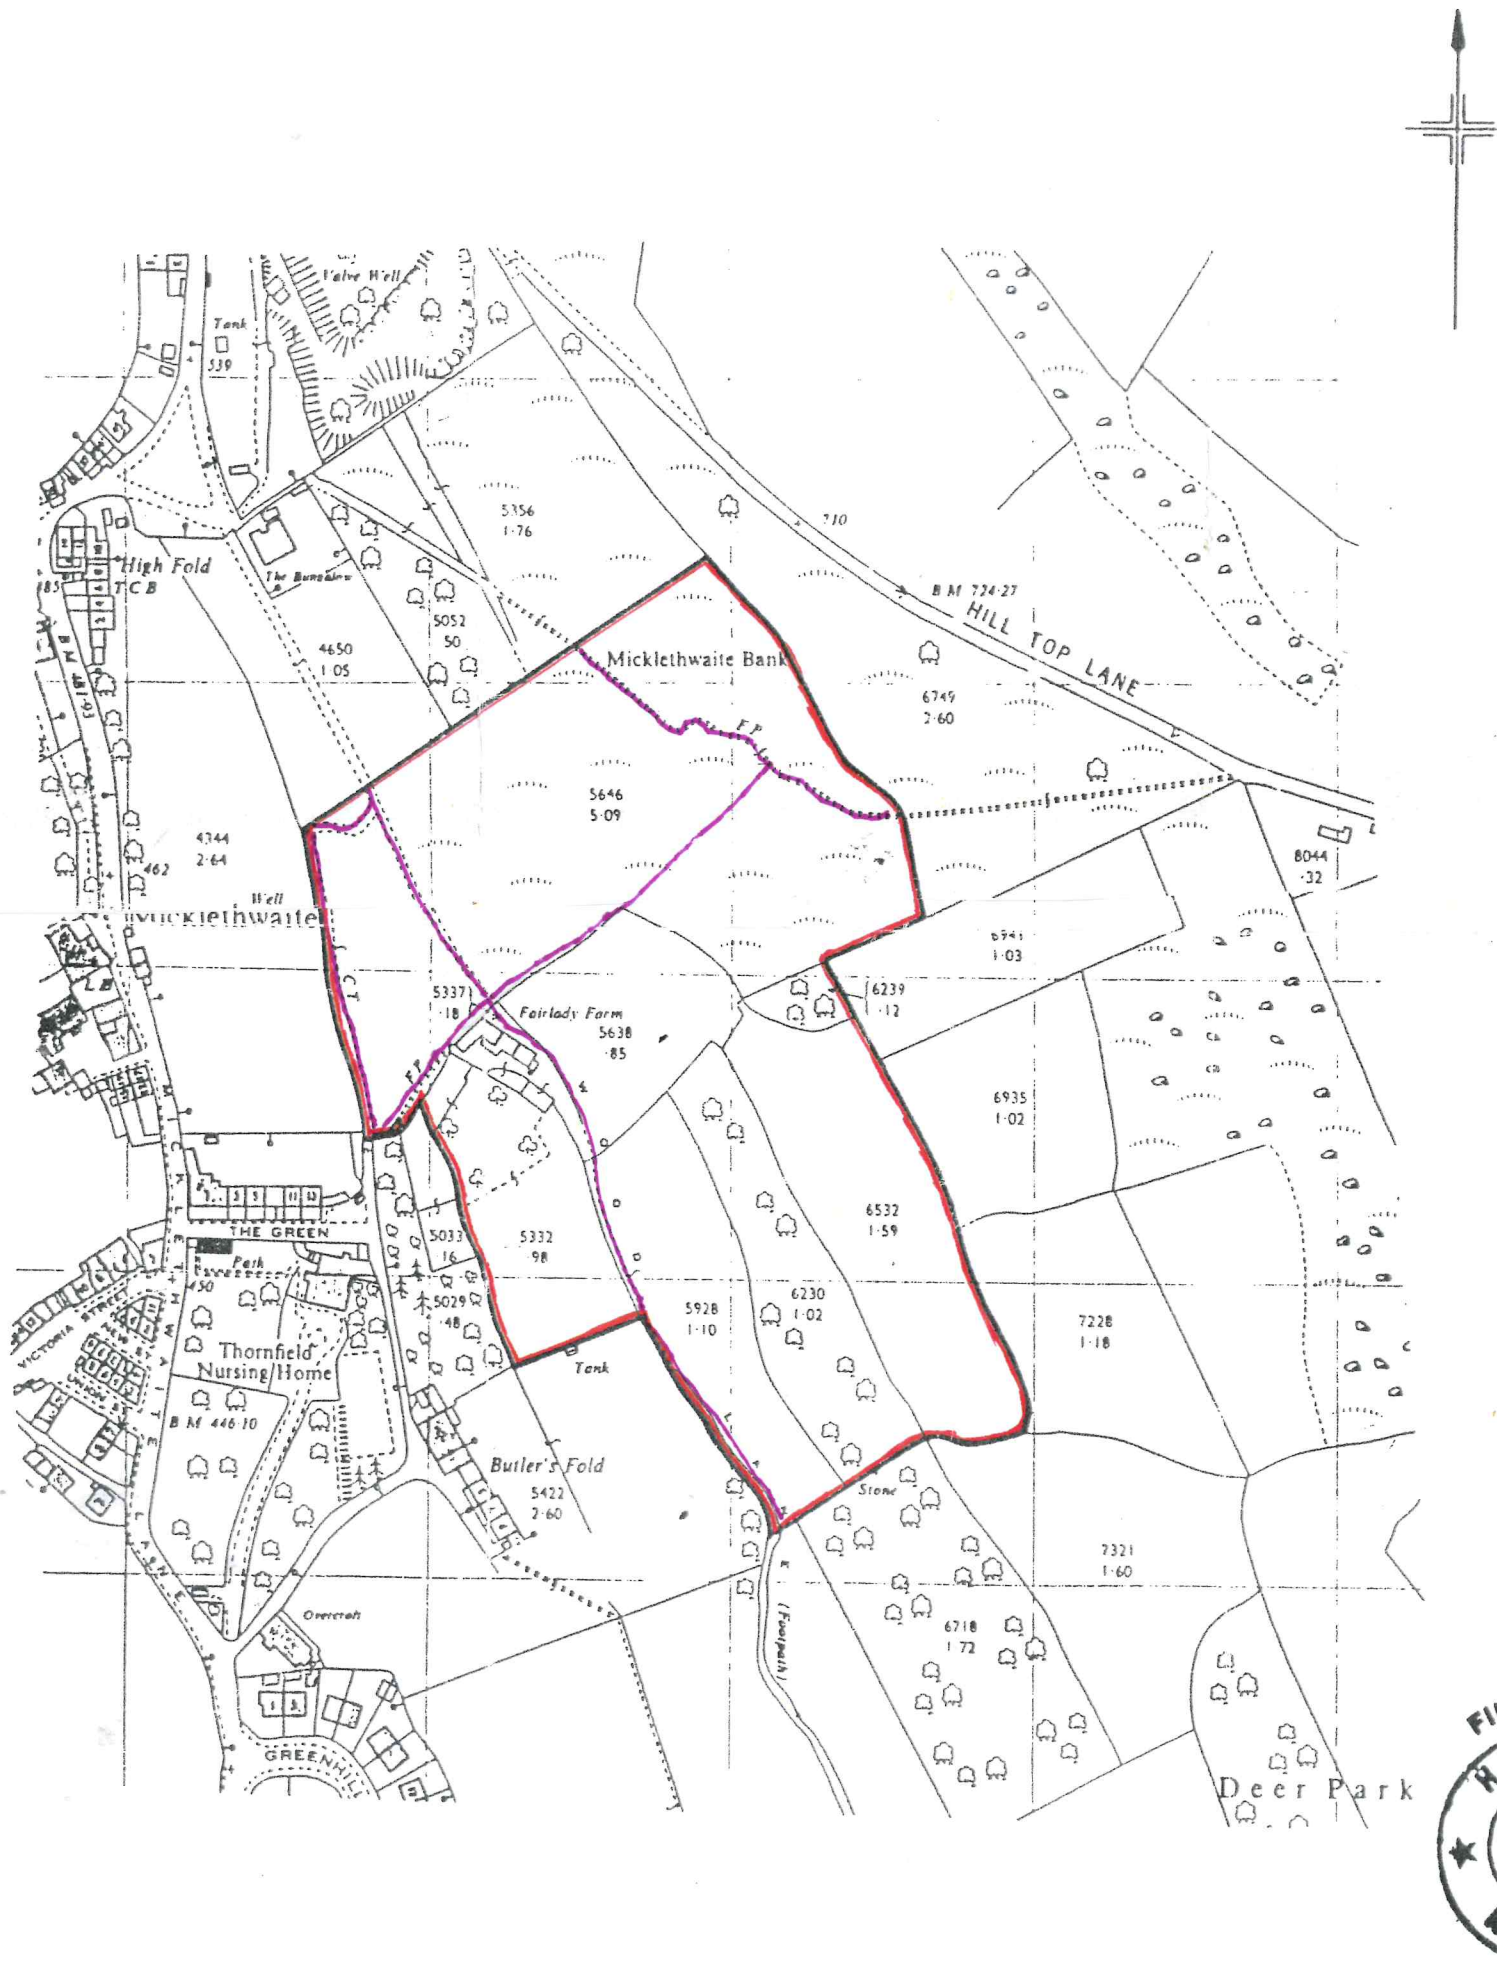

This title plan shows the general position of the boundaries: it does not show the exact line of the boundaries. Measurements scaled from this plan may not match measurements between the same points on the ground. For more information see Land Registry Explanatory Leaflet 21.

This office copy shows the state of the title plan on 3 June 2003 at 16:37:00. It may be subject to distortions in scale.

Under s.113 of the Land Registration Act 1925, this copy is admissible in evidence to the same extent as the original.

Produced on 3 June 2003.

© Crown copyright. Produced by HMLR. Further reproduction in whole or part is prohibited without the prior written permission of Ordnance Survey. Licence Number GD272728.

This title is dealt with by the Nottingham (West) District Land Registry.